


**FINISH NOTES**

- Stair treads and risers to be glue down broadloom carpet—TBD
- Avesta staff area to be carpet tile—design TBD
- Avesta breakroom to be vinyl plank floor—design TBD
- CFL staff offices to be glue down broadloom carpet—TBD
- Wall Base throughout Johnsonite 4" vinyl from coil—color TBD

**FINISH LEGEND**

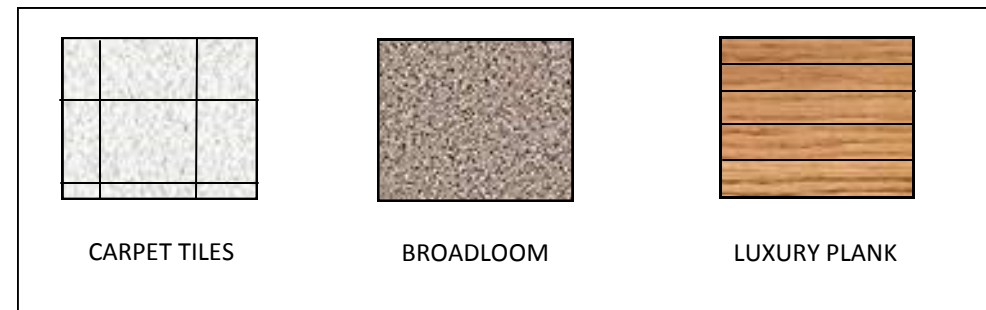

**GENERAL NOTES**

Patch and match existing GYP wallboard with existing. Use shim stock to break new smooth finish with existing wall paper finish.  
 Paint existing walls One Coat  
 Paint new walls Three coats  
 4" vinyl base throughout.

FINISH SCHEDULE

3/16" = 1' - 0"

Prepared For:	<b>Avesta Housing</b>	307 Cumberland Ave. Portland, ME
Architect:		
Project:	<b>307 Cumberland Ave.</b>	307 Cumberland Ave. Portland, ME
Date:		
Scale:	3/16" = 1'-0"	
Revisions:		
<b>FINISH SCHEDULE</b>		
<b>A3.02</b>		