


FIRST FLOOR PLAN

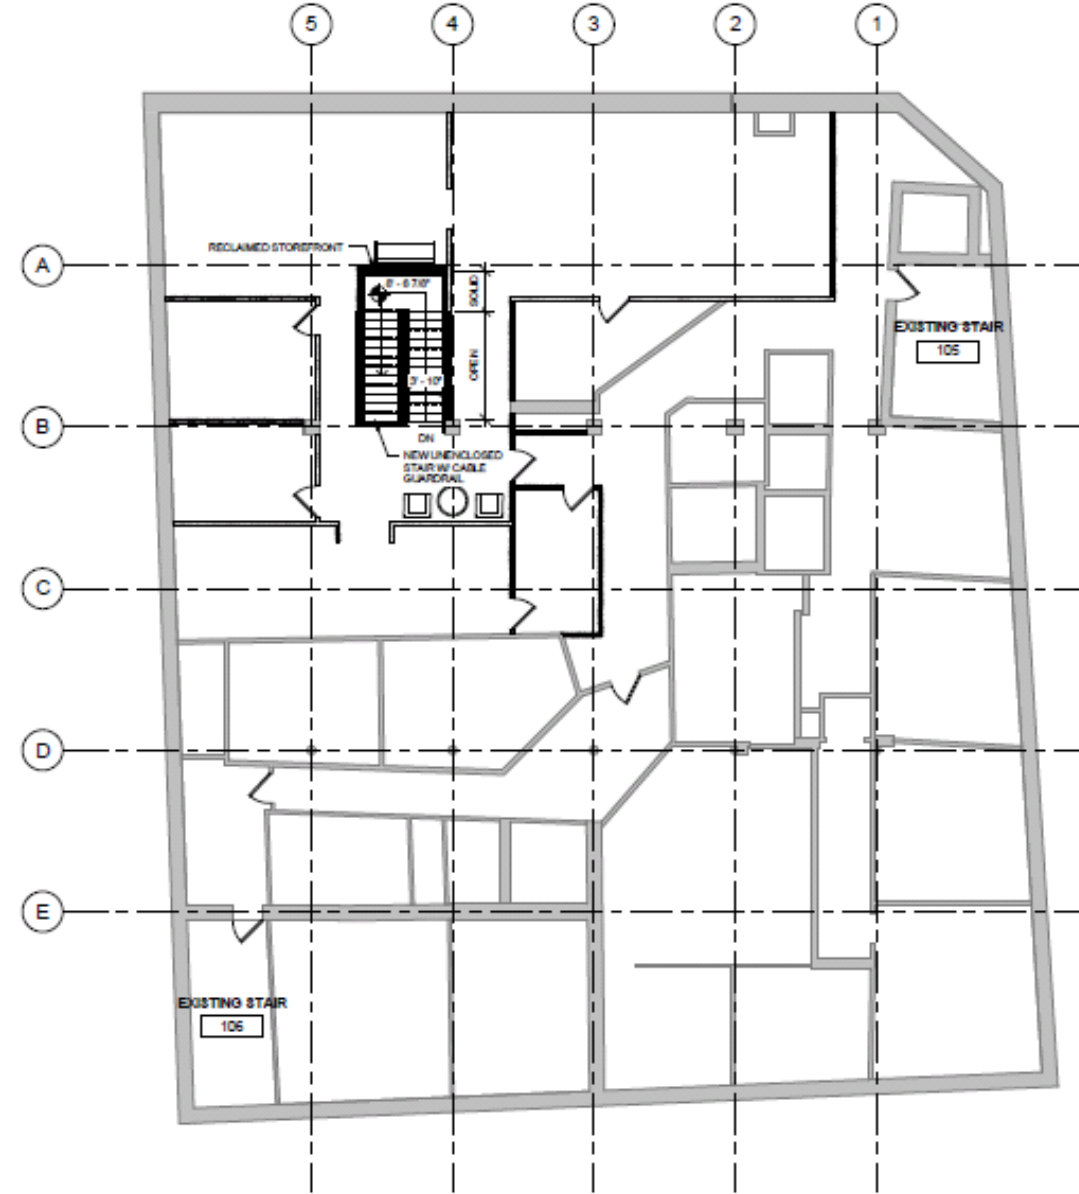

SECOND FLOOR PLAN

STAIR SECTION DETAILS

Prepared For:		Avesta Housing		307 Cumberland Ave. Portland, ME	
Architect:					
Project:		307 Cumberland Ave.		307 Cumberland Ave. Portland, ME	
Revisions:					
Date:	Scale:	STAIR PLAN LAYOUTS			
	NTS				
S1.03					