


**OPENING LIMITATIONS:**

- GUARDS SHALL NOT HAVE OPENINGS WHICH ALLOW PASSAGE OF A 4" O SPHERE FROM WALKING SURFACE TO REG D GUARD HEIGHT.
- THE TRIANGULAR OPENINGS AT THE SIDES OF THE STAIR FORMED BY THE RISER TREAD & BOTTOM RAIL SHALL NOT ALLOW PASSAGE OF 6" Ø SPHERE.

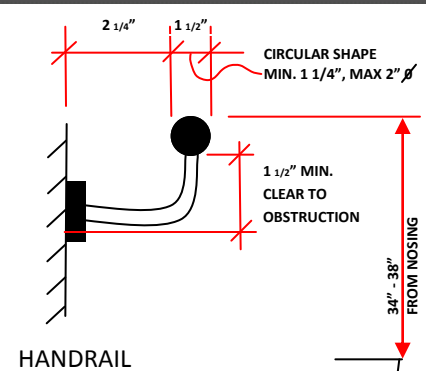

Stair Conceptual Plans

Prepared For:  
**Avesta  
Housing**

Architect:

Project:  
**307 Cumberland  
Ave.**

Revisions:

Date:

Scale:  
NTS

**STAIR  
CONCEPTUAL**

**A1.06**

307 Cumberland Ave. Portland, ME

307 Cumberland Ave. Portland, ME