


ELEVATION 2

EMERGENCY EXIT FROM DECK  
TO PAVEMENT

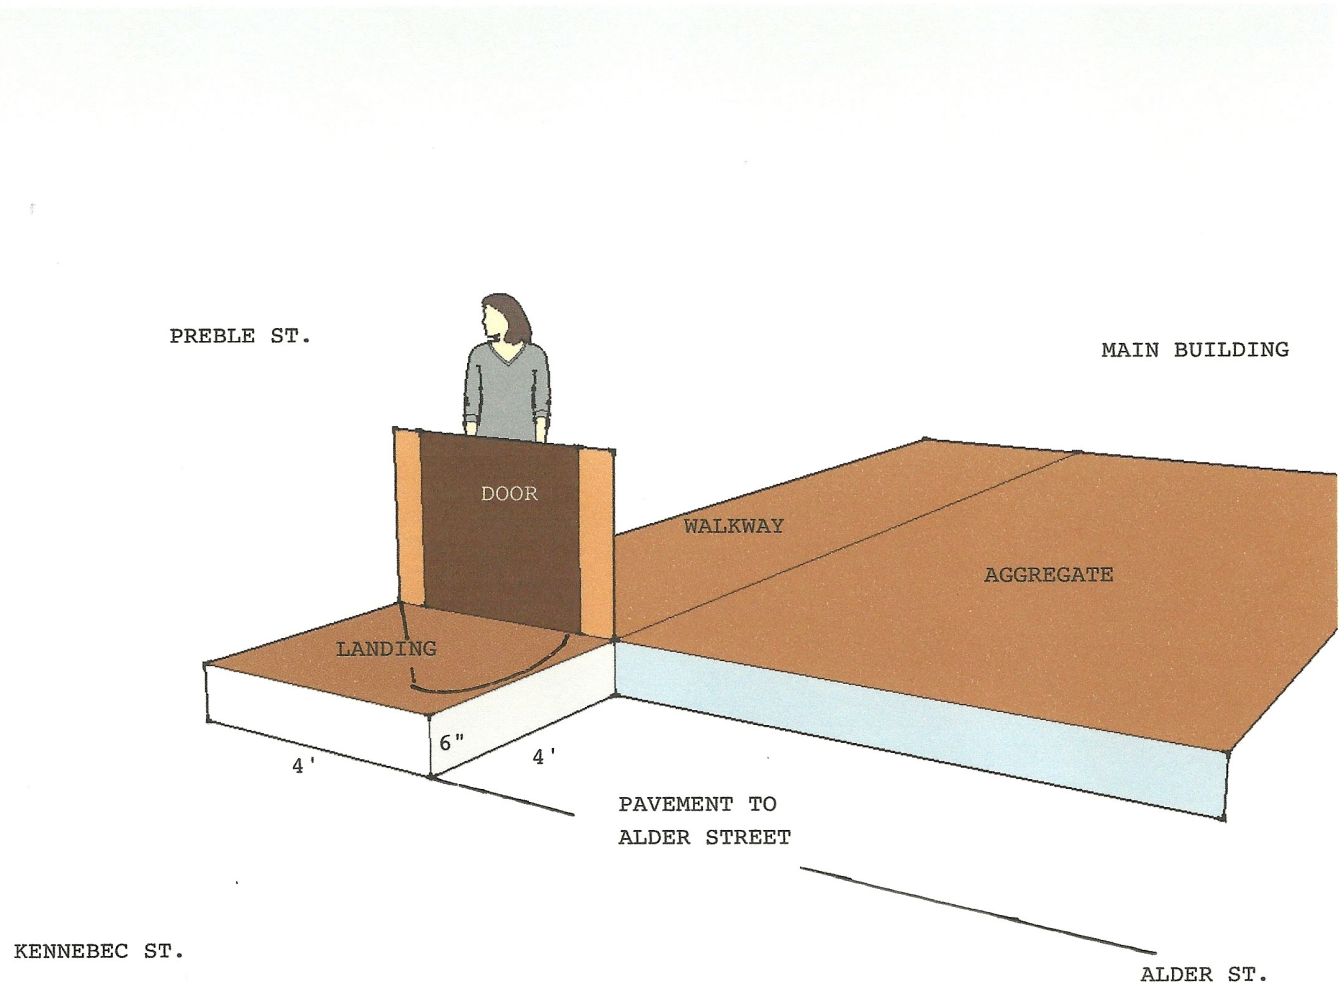

I TRIED TO ONLY SHOW THE ELEVATIONS AND PARTS OF THE DESIGN THAT HAD TO DO WITH THE EMERGENCY EXIT, THE LANDING AND THE PAVEMENT.

THE DECK HAVING A GUARDRAIL ALL AROUND IT, I NEEDED A SUITABLE EMERGENCY EXIT. THE 42' X 42' DOOR WILL OPEN ONTO A LANDING. THE LANDING WILL ALSO HAVE GUARDRAIL AROUND IT EXCEPT WHERE THE 6" STEP DOWN IS THAT LEADS TO ALDER STREET. THE DOOR WILL BE EQUIPPED WITH A ONE WAY PANIC BAR.