

Prepared For:

Consultant:

ARCHETYPE
architects
48 Union Wharf Portland, Maine 04101
(207) 772-6022 Fax (207) 772-4056

Architect:

Project:
Century Tire


Revisions:

Date: 03-16-2015
Scale: 1/8" = 1'-0"


03-16-2015

DEMO PLANS


A0.11

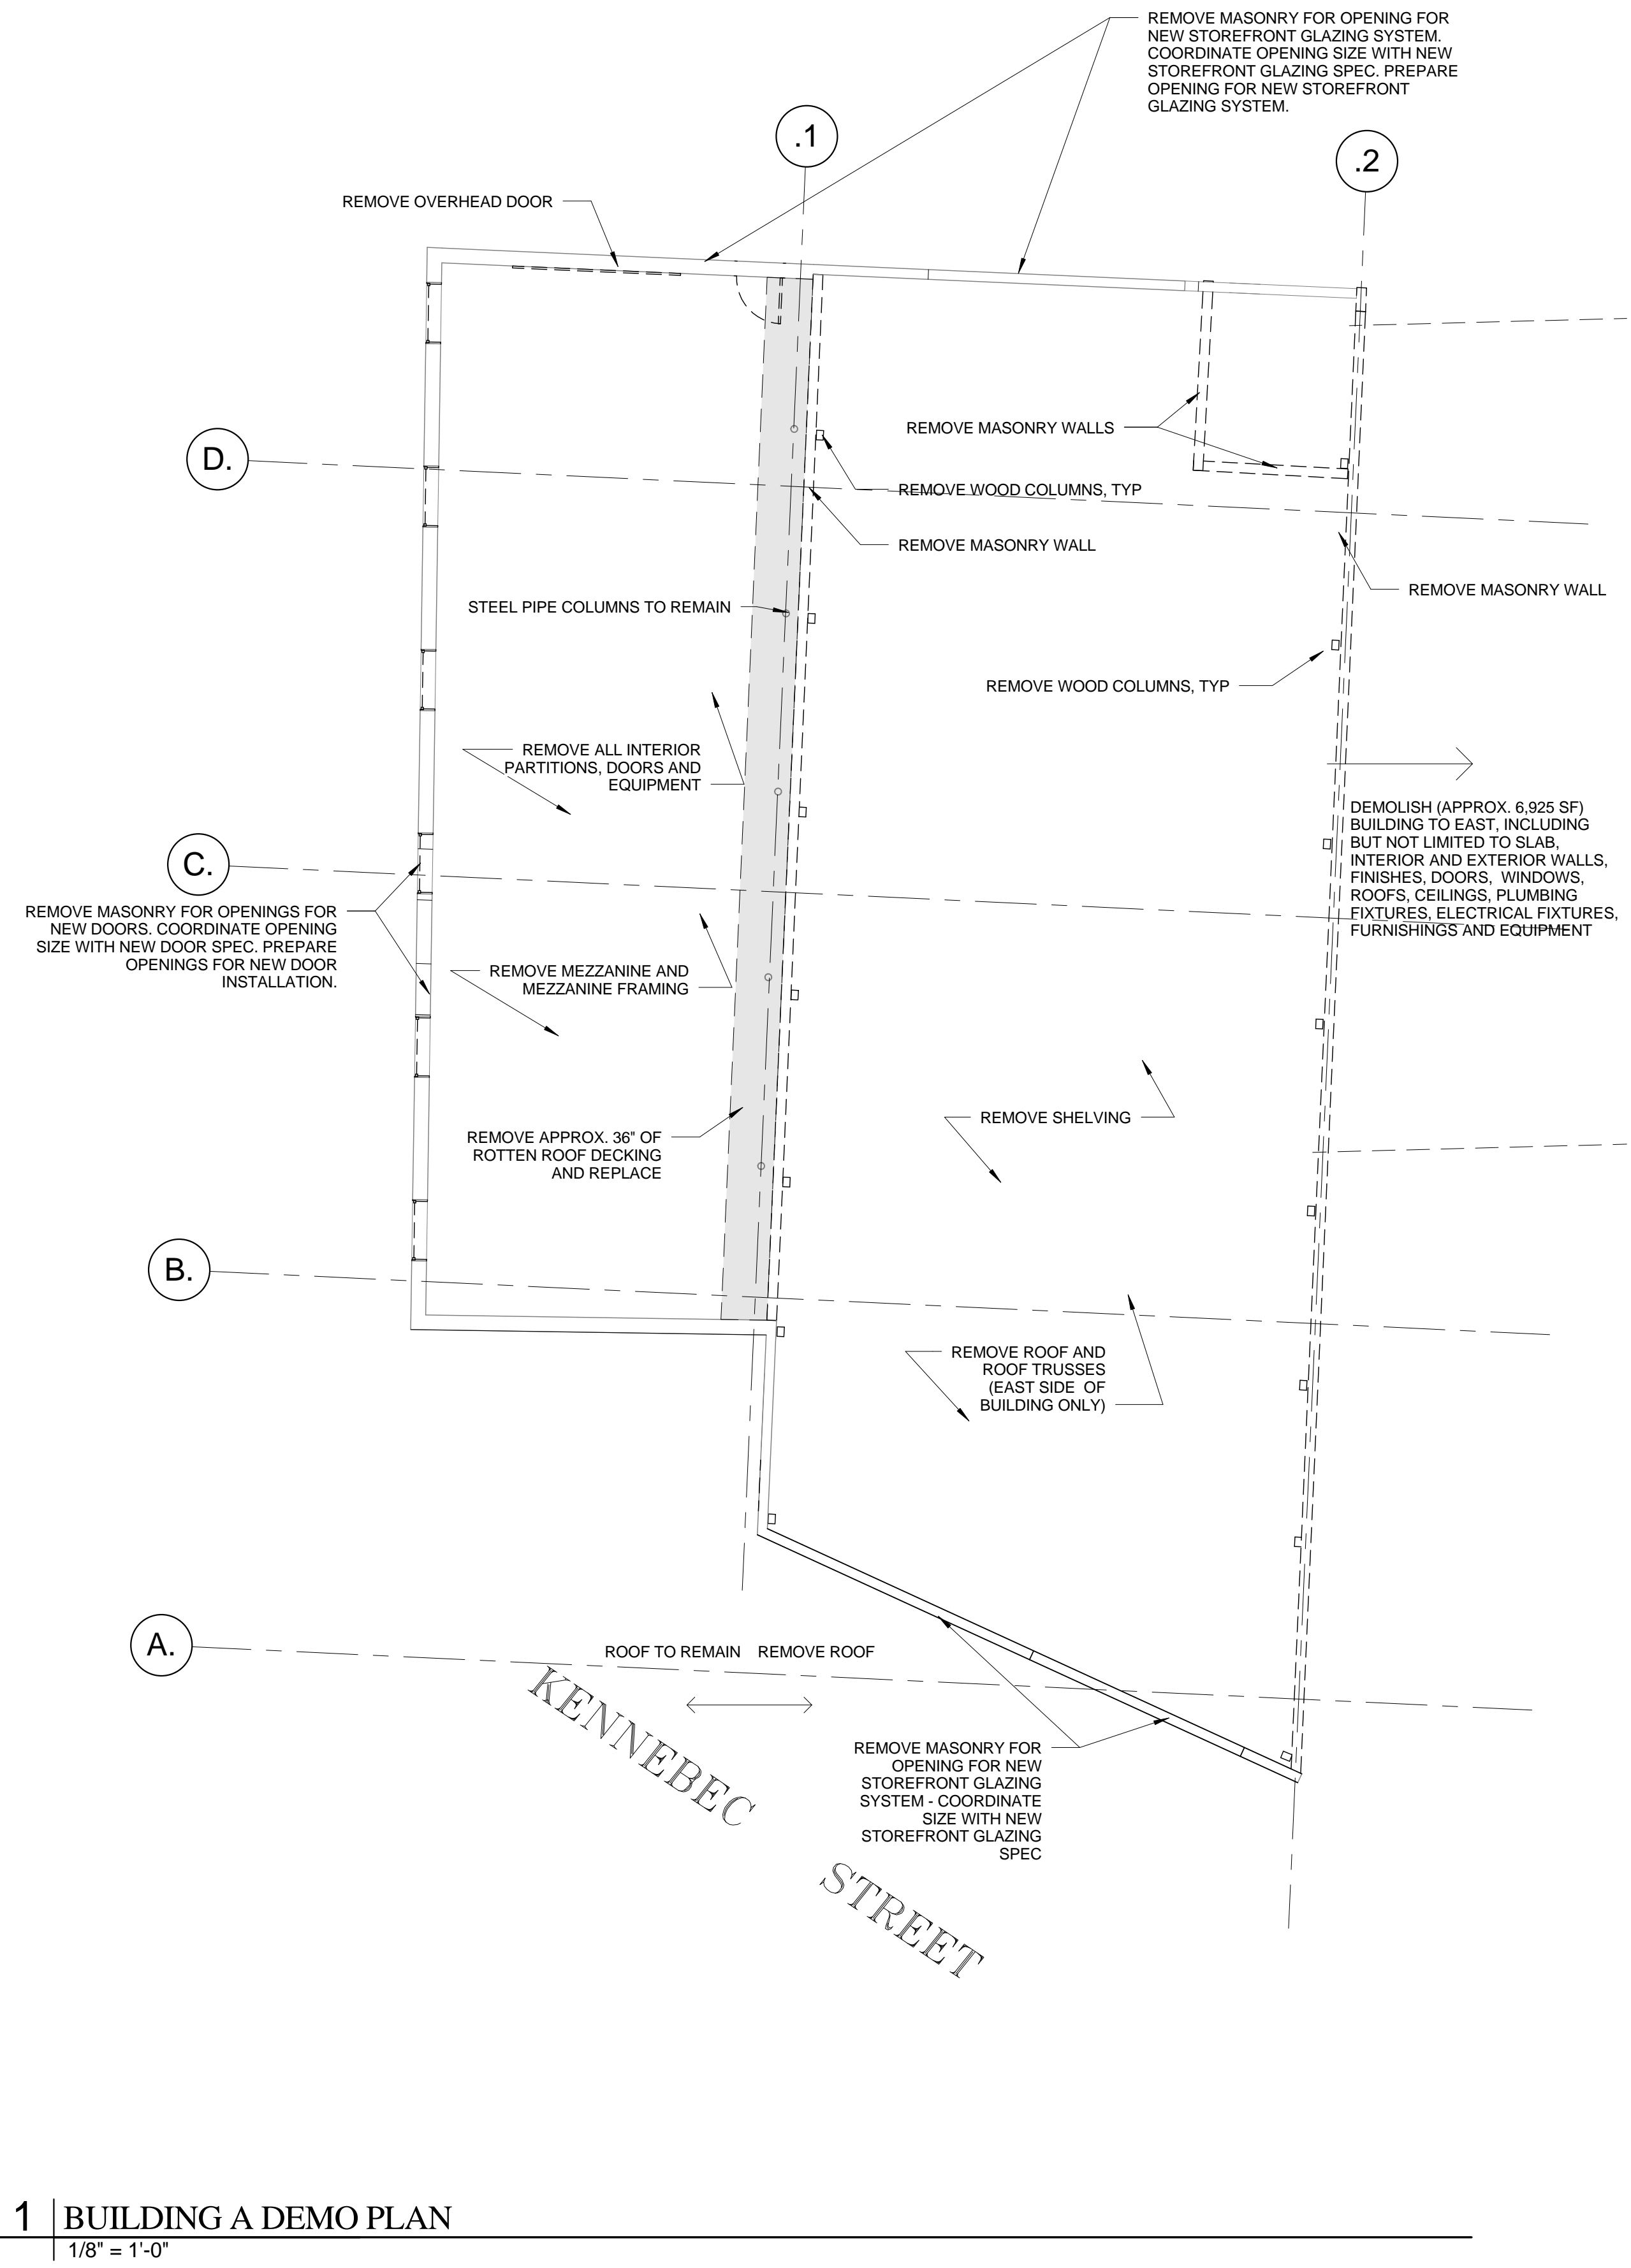

1 | BUILDING A DEMO PLAN
1/8" = 1'-0"

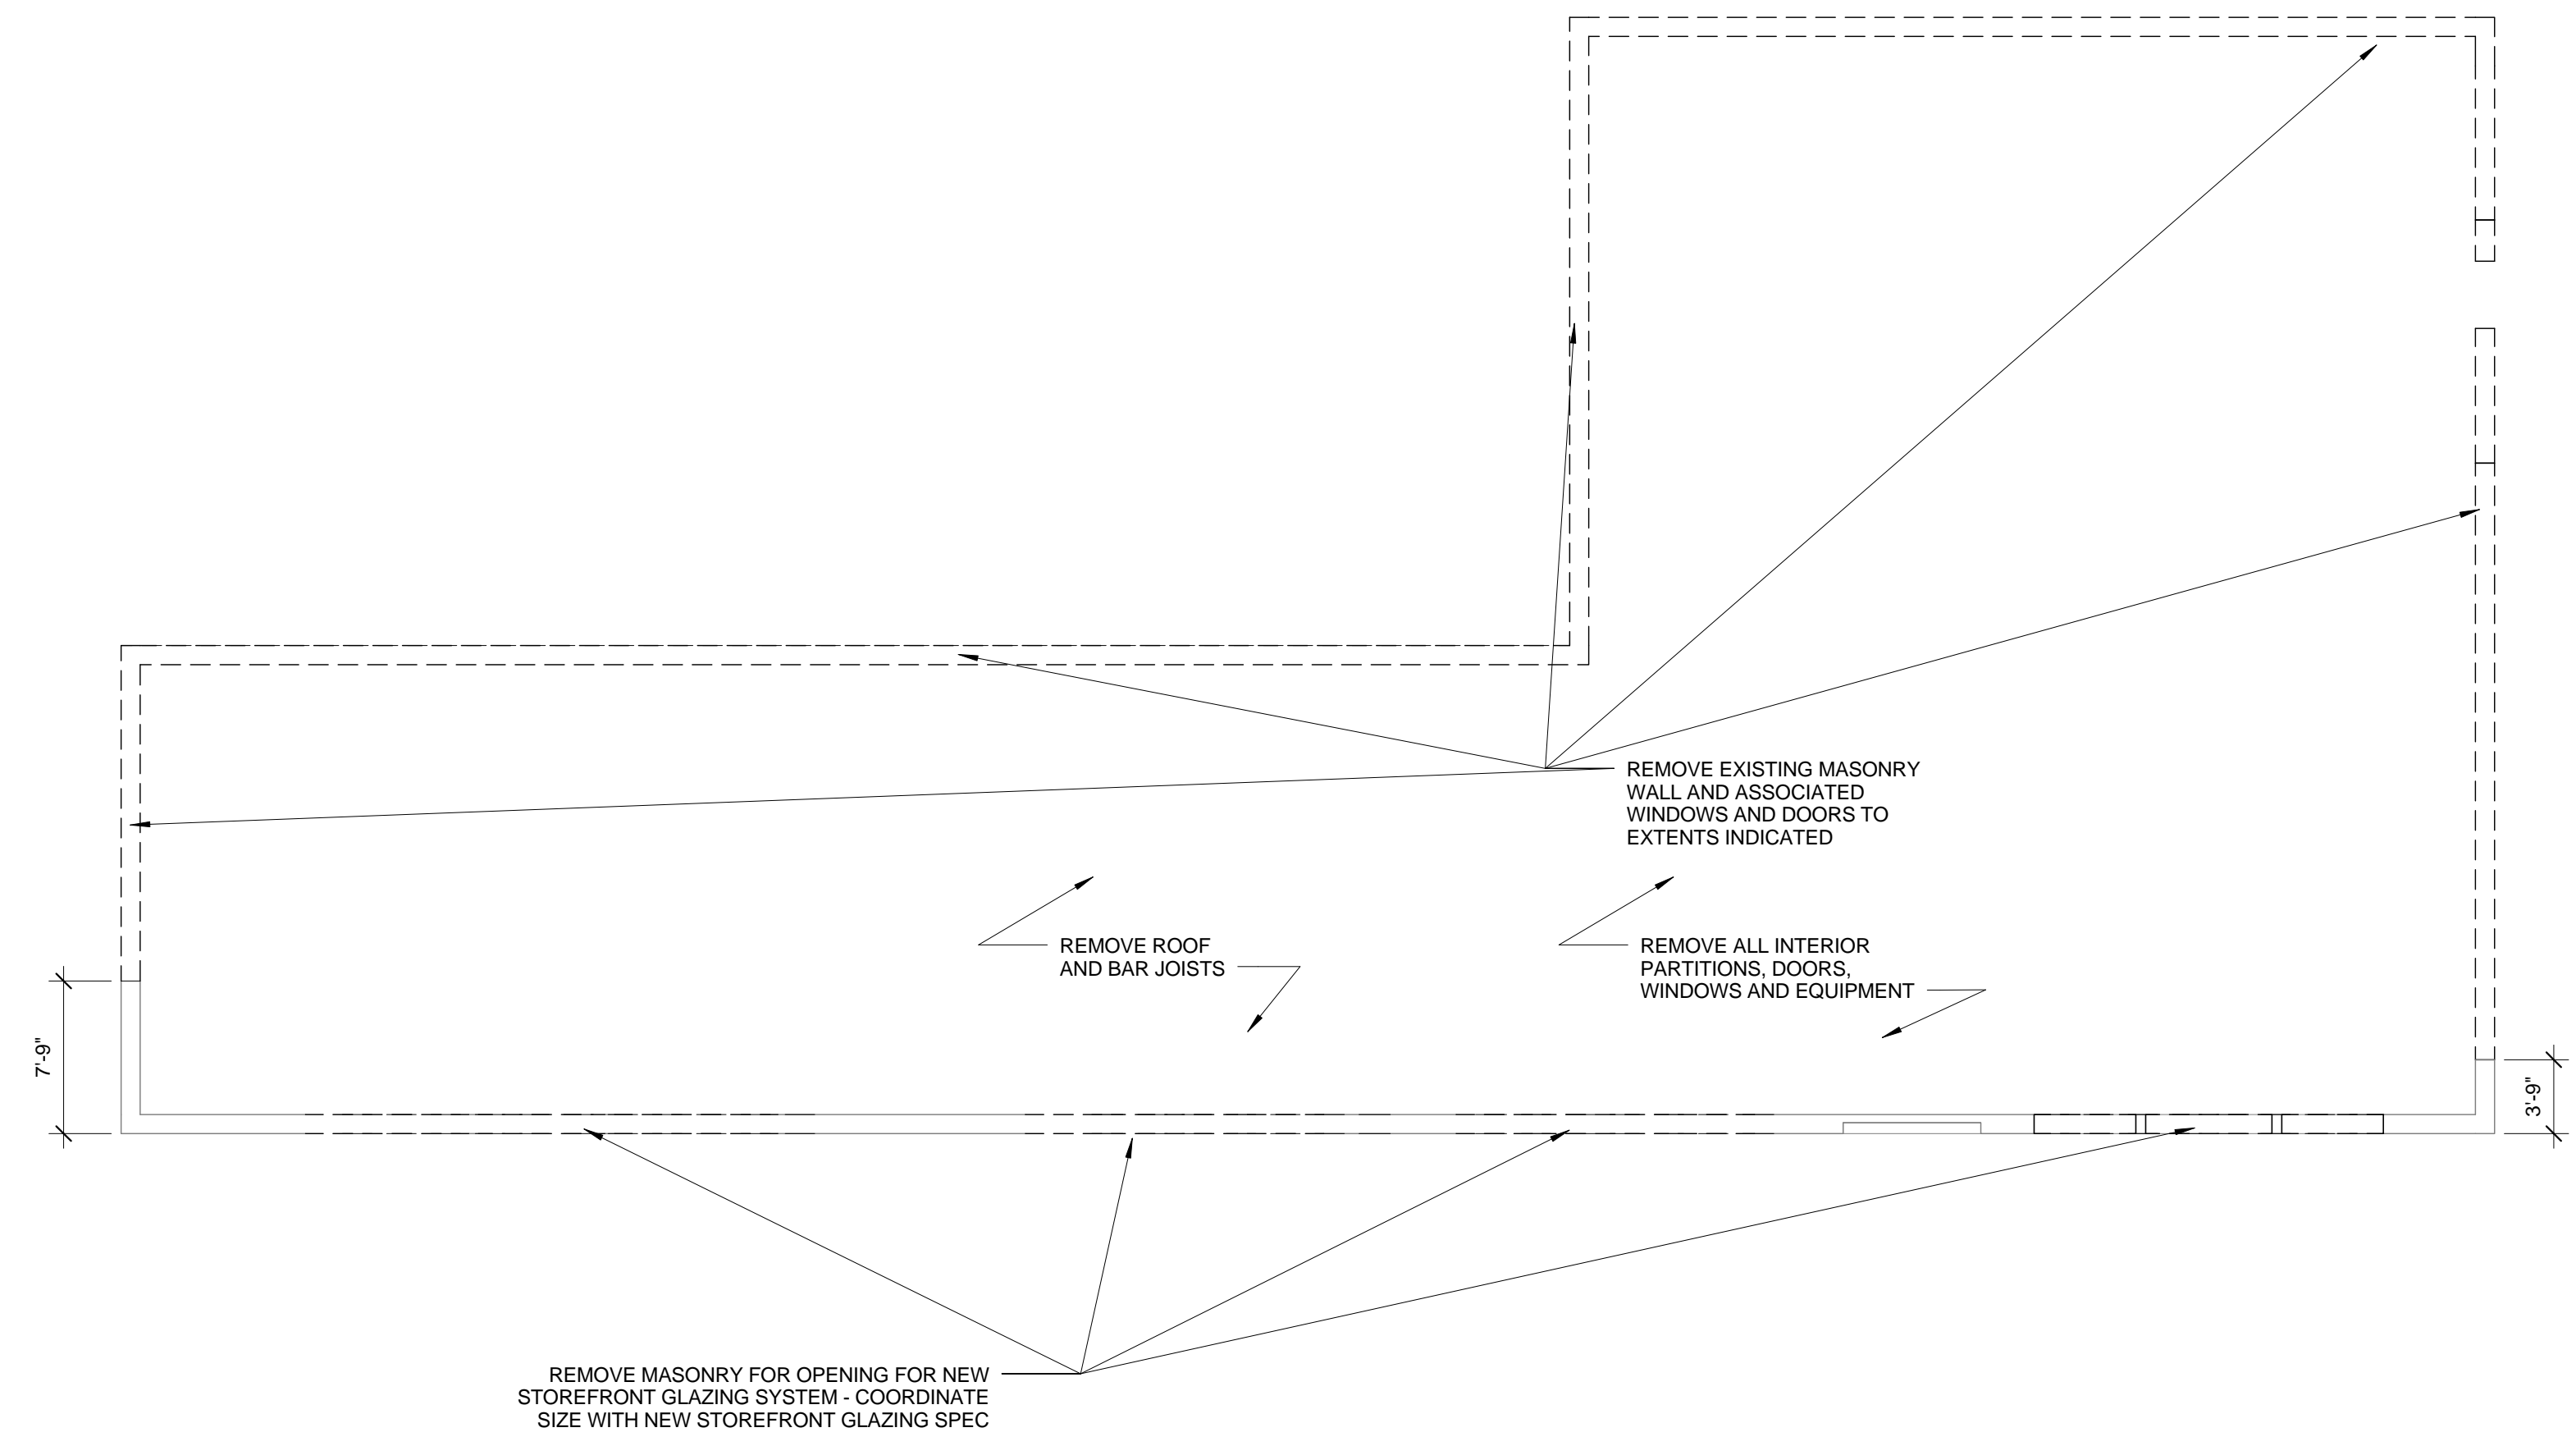

2 | BUILDING B DEMO PLAN
1/8" = 1'-0"

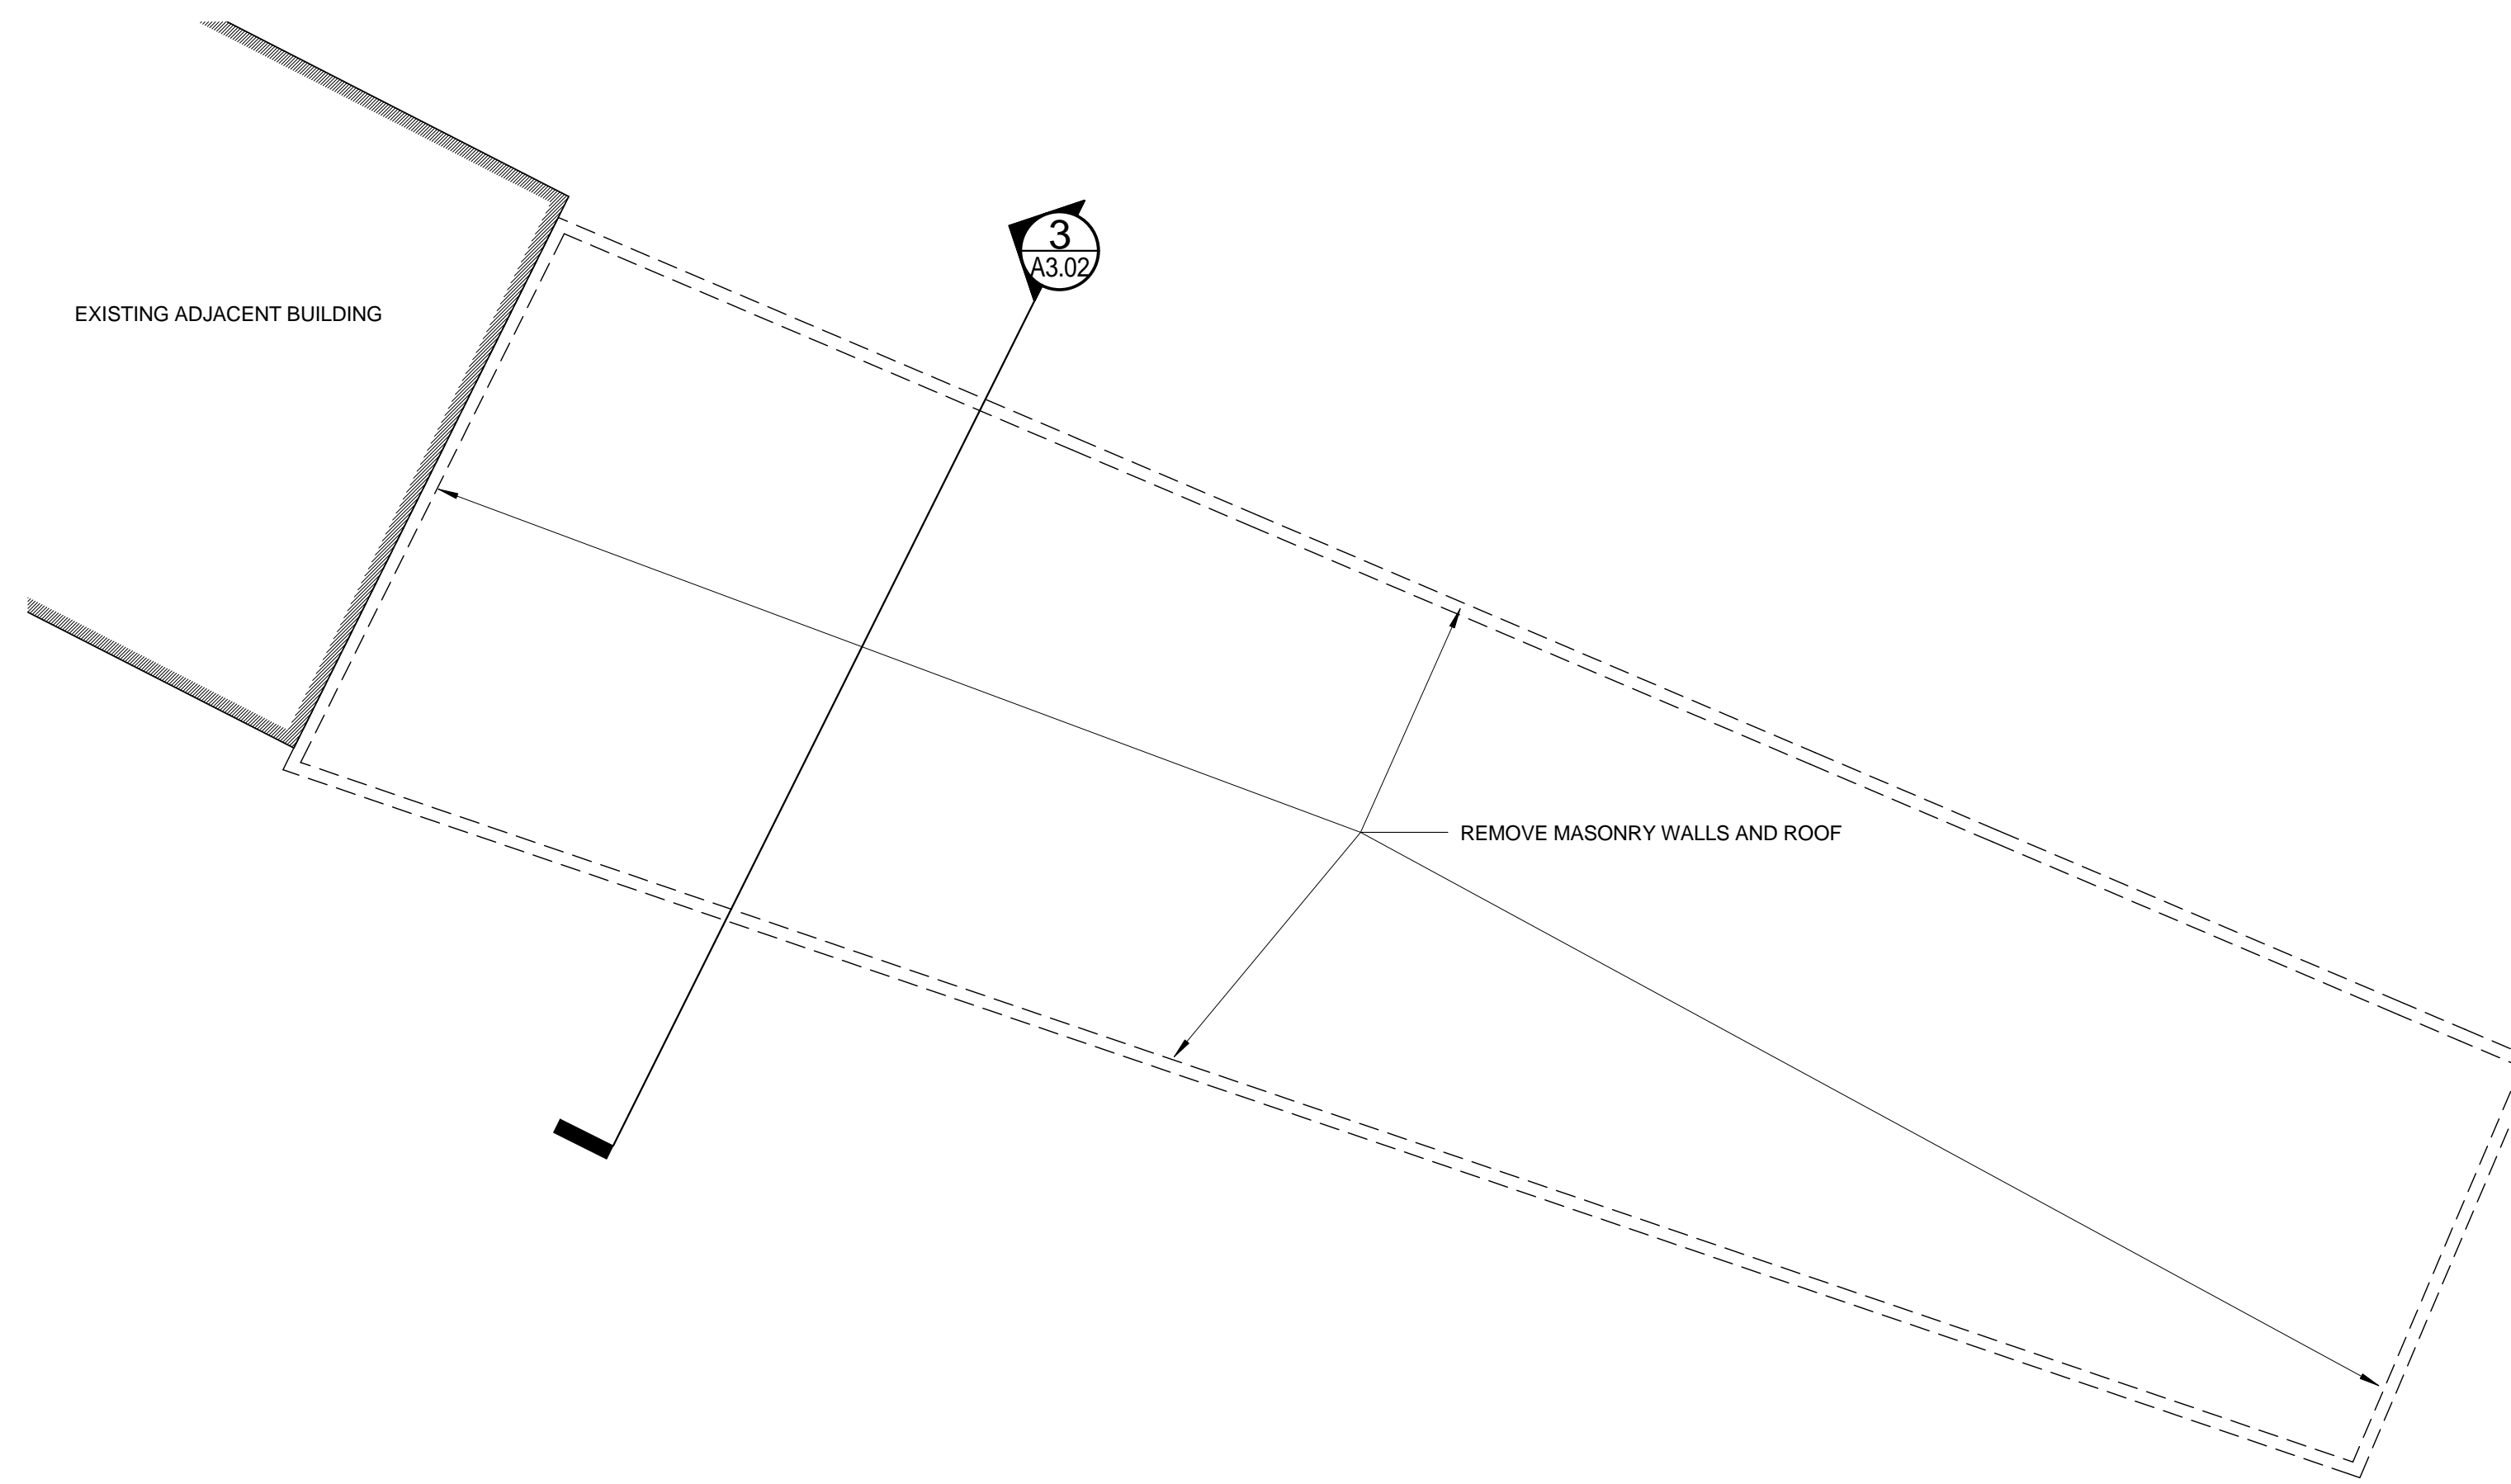

3 | WAREHOUSE DEMO PLAN
1/8" = 1'-0"