
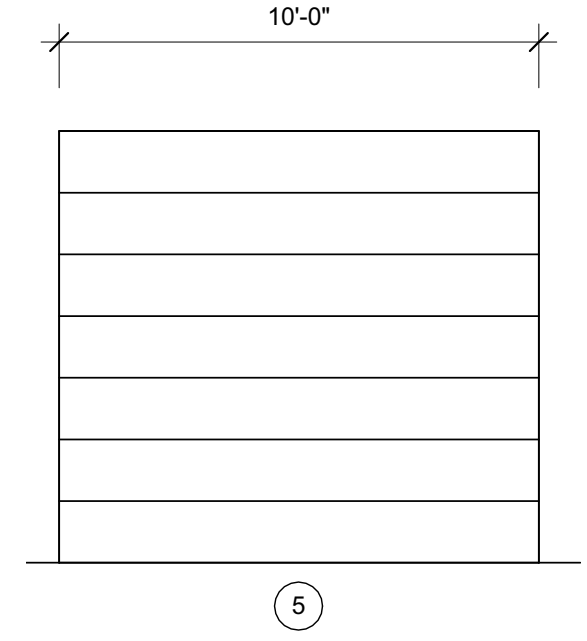




PUBLIC AREA DOOR SCHEDULE													
DOOR No.	LOCATION	SIZE			DOOR				FRAME			LABEL	REMARKS
		WIDTH	HEIGHT	THICKNES S	TYPE	MATERIAL	FINISH	THRESH	MATERIAL	TYPE	FRAME FINISH		

19		3'-0"	7'-0"	2"	1	INSULATED METAL		ALUM	HM				LOCKSET BY OWNER
20		10'-0"	9'-0"	2"	5	INSULATED METAL		ALUM	HM				OVERHEAD DOOR
21		10'-0"	9'-0"	2"	5	INSULATED METAL		ALUM	HM				OVERHEAD DOOR

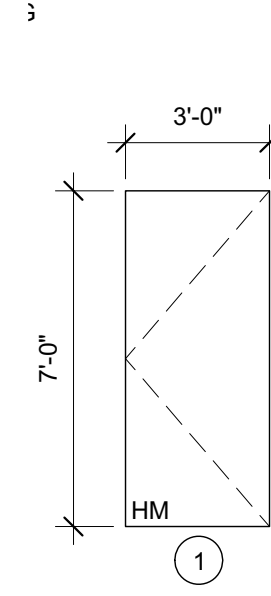

3 WAREHOUSE DOOR LOCATIONS

1/32" = 1'-0"

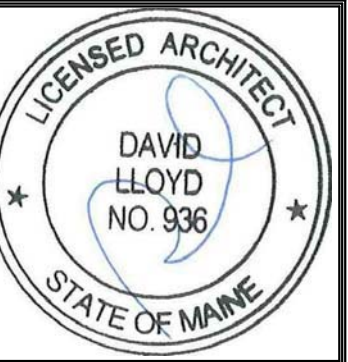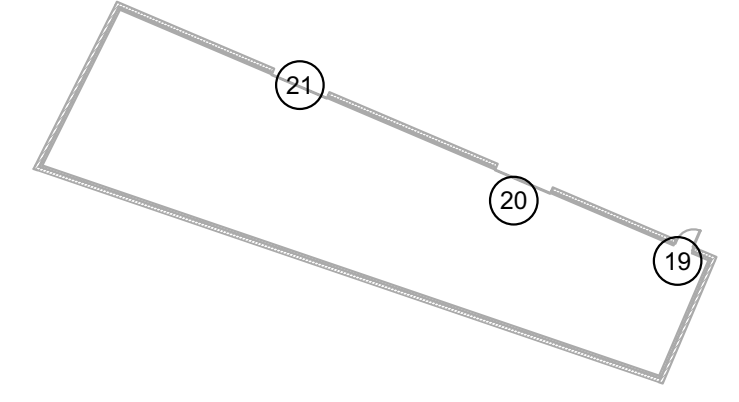

Prepared For:
P.O. Box 7486
Portland, ME 04112

Consultant:

Architect:
ARCHETYPE
architects
48 Union Wharf Portland, Maine 04101
(207) 772-6022 ARCHETYPE@ARCHETYPEPA.COM

Project:
Century Tire

Revisions:

Date: 03-16-2015
Scale: As indicated

DOOR SCHEDULE

A8.01