


WAREHOUSE MECHANICAL AND PLUMBING PLAN
 SCALE - 1/8" = 1'-0"

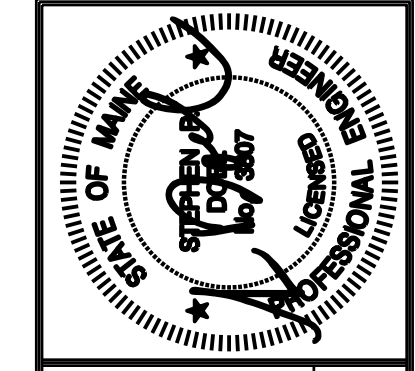

Prepared For:

Consulting Engineer:
BENNETT ENGINEERING
 MECHANICAL ELECTRICAL
 607 B&B AVE

Architect:
ARCHETYPE architects
 48 Union Wharf Portland, Maine 04101
 (207) 772-6022 Fax (207) 772-4056

Project:
CENTURY TIRE
 PORTLAND, MAINE

Revisions:

Date: 03/16/2015
 Scale: As Noted
MECHANICAL AND PLUMBING PLAN

M1.01