

Prepared For:  
**NORTHLAND  
 MANAGEMENT  
 CORP.**  
 P.O. Box 7486  
 Portland, ME 04112

Consultant:


Architect:  
**ARCHETYPE  
 architects**  
 48 Union Wharf Portland, Maine 04101  
 (207) 772-6022 ARCHETYPE@ARCHETYPEPA.COM

Project:  
**200 KENNEBEC**

Revisions:  
 1 | 10/12/16 | SHELL REDESIGN


Date: 12/29/2015  
 Scale: As indicated  
**DOOR SCHEDULE**

**A8.01**

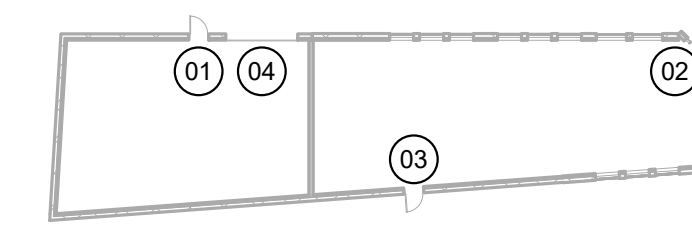


**3 | WAREHOUSE DOOR LOCATIONS**  
 1/32" = 1'-0"

PUBLIC AREA DOOR SCHEDULE												
DOOR No.	SIZE			DOOR		FINISH	THRESH	FRAME		FRAME FINISH	LABEL	REMARKS
	WIDTH	HEIGHT	THICKNESS	TYPE	MATERIAL			MATERIAL	TYPE			
BUILDING B FLOOR PLAN												
01	3'-0"	7'-0"	2"	1	INSULATED METAL		ALUM	HM				
02	3'-0"	7'-0"	2"	2	AL STOREFRONT		ALUM	ALUM				
03	3'-0"	7'-0"	2"	1	INSULATED METAL		ALUM	HM				
04	12'-0"	12'-0"	2"		INSULATED METAL							OVERHEAD DOOR

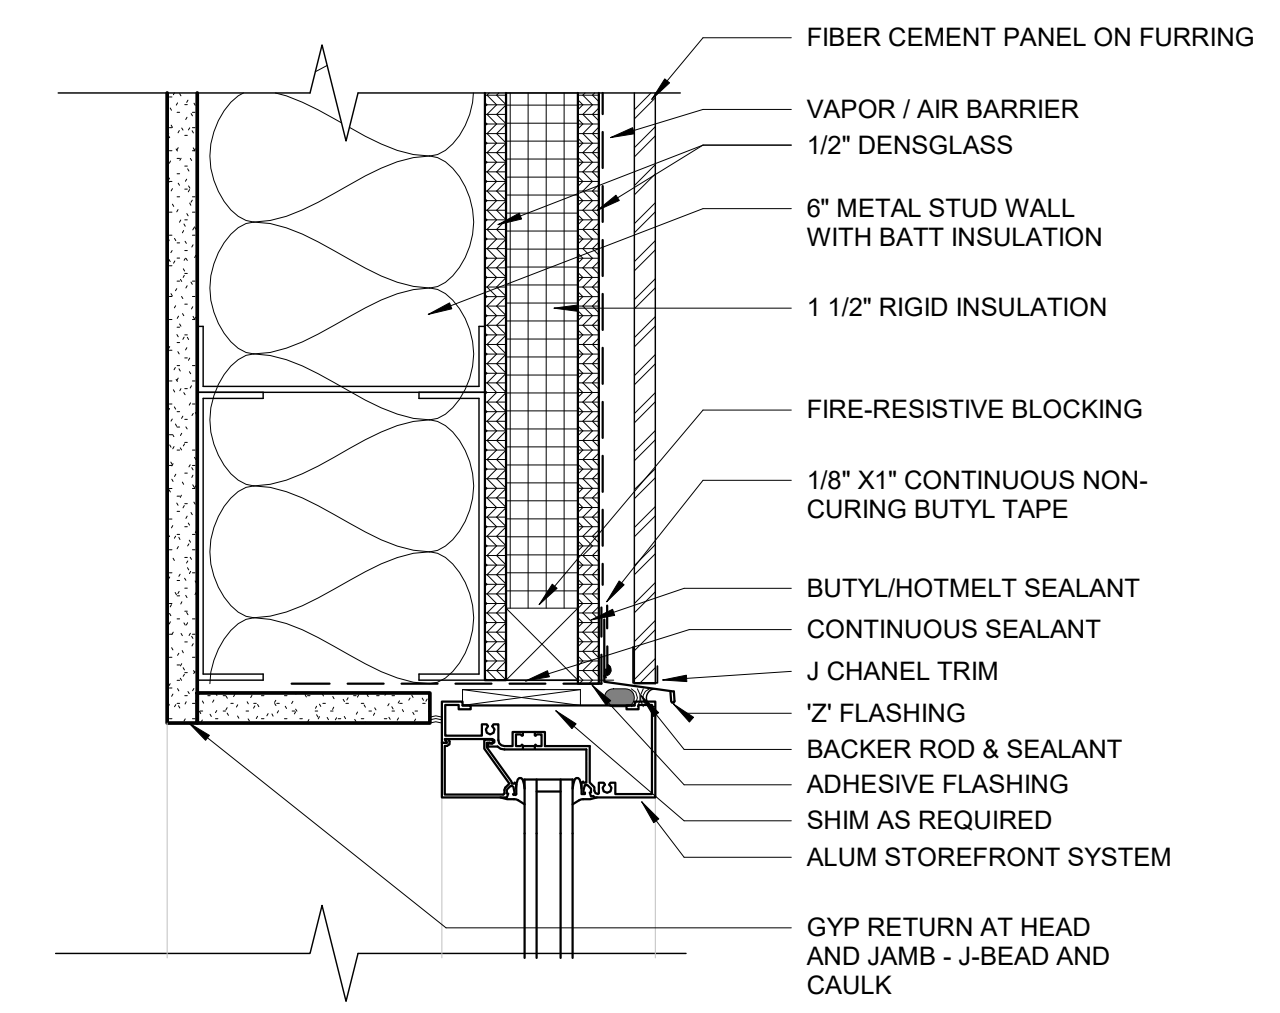

**2 | TYPICAL WINDOW HEAD - ALUM ST.FRONT**  
 3" = 1'-0"

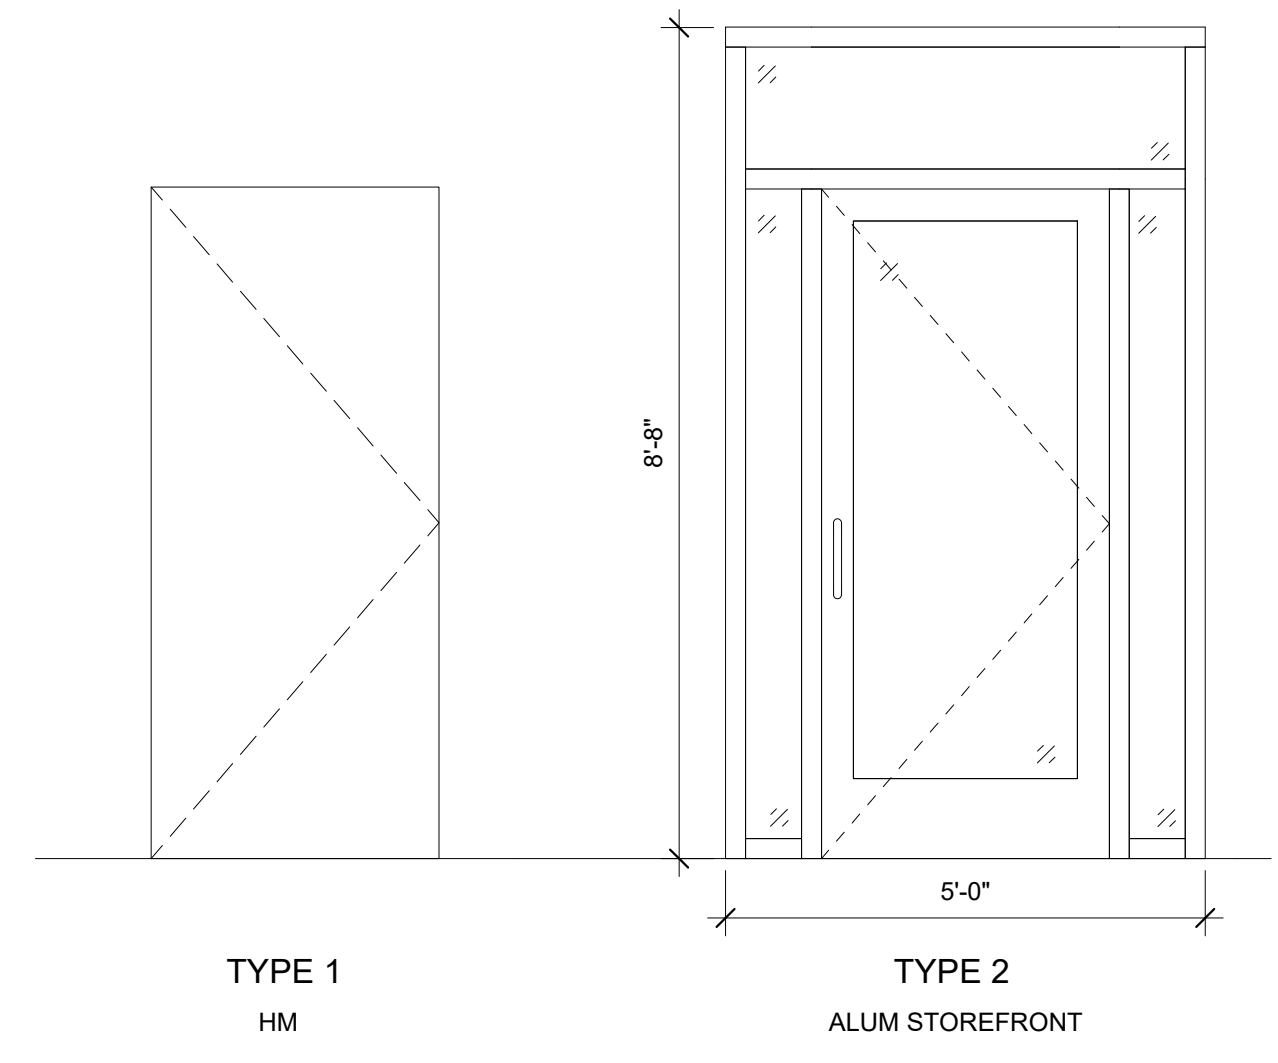

**1 | DOOR TYPES**  
 1/2" = 1'-0"