


ELECTRICAL PACKAGES - Job#2895983

NO.	TAG	PACKAGE #	LOCATION	SWITCHES		OPTION	FANS CONTROLLED				
				LOCATION	QUANTITY		TYPE	?	HP.	VOLT	FLA
1		SC-110110FP	Utility Cabinet Right	Utility Cabinet Right	1 Light	Smart Controls Thermostatic Control	Exhaust	1	0.750	115	0.0
				Hood # 1	1 Fan						

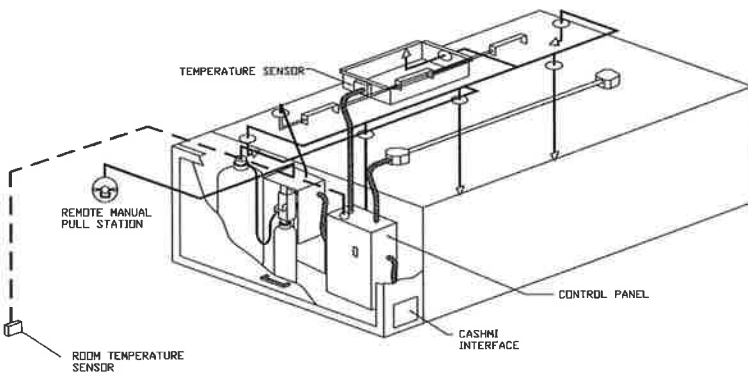

TYPICAL CONTROL CENTER INSTALLATION

SEE HOOD DRAWINGS AND ELECTRICAL PACKAGE SCHEDULE FOR EXACT LOCATION OF UTILITY CABINET AND CONTROLS.

CUSTOMER APPROVAL TO MANUFACTURE:

Approved as Noted
 Approved with NO Exception Taken
 Revise and Resubmit
 SIGNATURE _____
 Your Title _____ Date _____



JOB Leavitt and Sons - ex only r1	
LOCATION PORTLAND, ME.	
DATE 7/27/2017	JOB # 2895983
DWG # 9	DRAWN BY BFC-21
REV.	SCALE 3/8" = 1'-0"