


FAN#1 - EXHAUST PERFORMANCE CURVES.

1000 CFM, 0.75 SP @ 988 RPM and 0.191 BHP at 8 feet and 70 deg F
 * Please note that these curves were adjusted for job specific temperature and altitude.

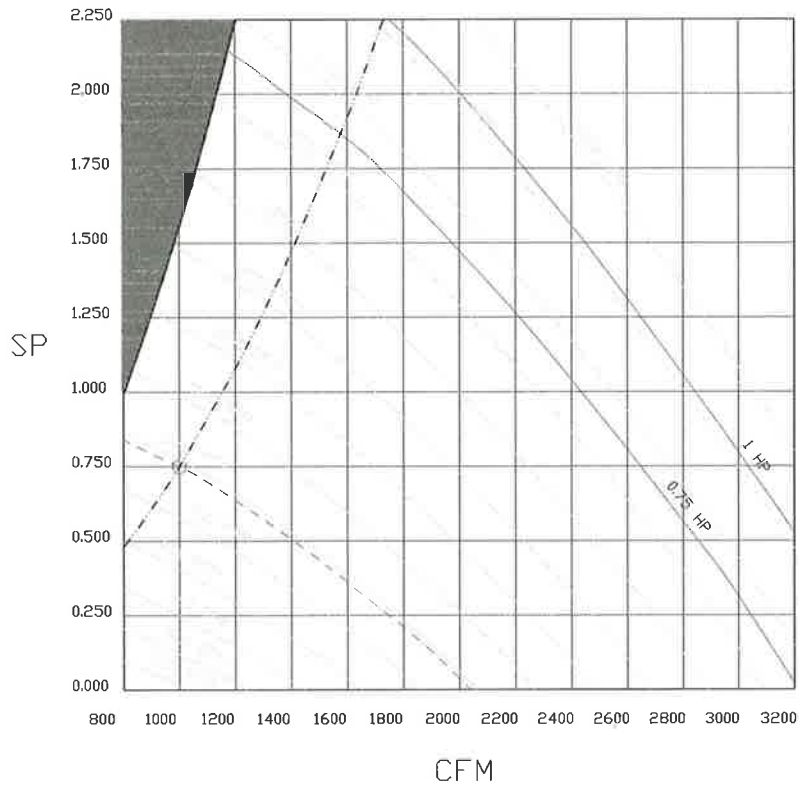

CUSTOMER APPROVAL TO MANUFACTURE:

Approved as Noted

Approved with NO Exception Taken

Revise and Resubmit

SIGNATURE _____

Your Title _____ Date _____



CAPTIVEAIRE

JOB: Leavitt and Sons - ex only r1	
LOCATION: PORTLAND, ME.	
DATE: 7/27/2017	JOB #: 2895983
DWG #: 7	DRAWN BY: BFC-21
REV.	SCALE: 3/8" = 1'-0"