


REFERENCE DRAWINGS A1.2S, A1.6S, A1.7S, A1.8S AND A1.9S FOR INFORMATION PERTAINING TO FLOOR AND ROOF PENETRATIONS FOR STAIRS AND CHASES.

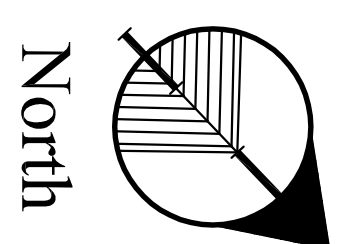

A1.2S

Drawing Title:
SECOND FLOOR PLAN

Scale: 3/16" = 1'-0"

Date: Progress 11/11/05

CWS Proj. No.: 04430.hmo

REVISIONS:	
Description:	Date:

Owner:
BAYSIDE VENTURES, LLC
50 PORTLAND PIER
SUITE 400
PORTLAND, MAINE
04101

63 MARGINAL WAY MULTI-TENANT OFFICE BUILDING - SHELL
63 MARGINAL WAY
PORTLAND, MAINE
04101

134 Cumberland Avenue
Portland, ME 04101
Phone: (207) 774-4441
Fax: (207) 774-4016
www.CWSarch.com

CWS Architects