


END VIEW
NTS

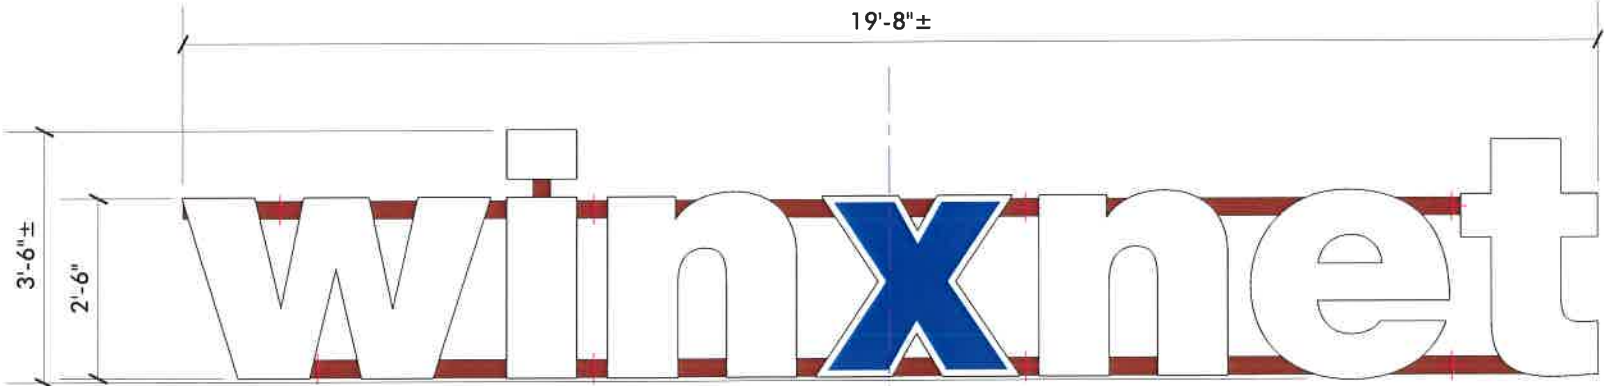


FACE-LIT FABRICATED WALL LETTERS
SCALE: 3/8"=1'-0" SIGN AREA=68.8 SQ. FT

LED FACE-LIT FABRICATED ALUMINUM/ACRYLIC LETTERS (WHITE), 3" x 2" RECT.
ALUMINUM RAILS PAINTED TO MATCH WALL, MAP OAKLEAF BROWN [10C-4D]

GSP 'TRANS OLYMPIC BLUE' [230-57] VINYL OVERLAY AT "X"

120 VOLT PRIMARY ELECTRICAL

1/4" THREADED STAINLESS STEEL ROD MOUNTING, EPOXY-SET IN BRICK, MINIMUM (8)
MOUNTING LOCATIONS (VERIFY EXISTING WALL CONSTRUCTION)

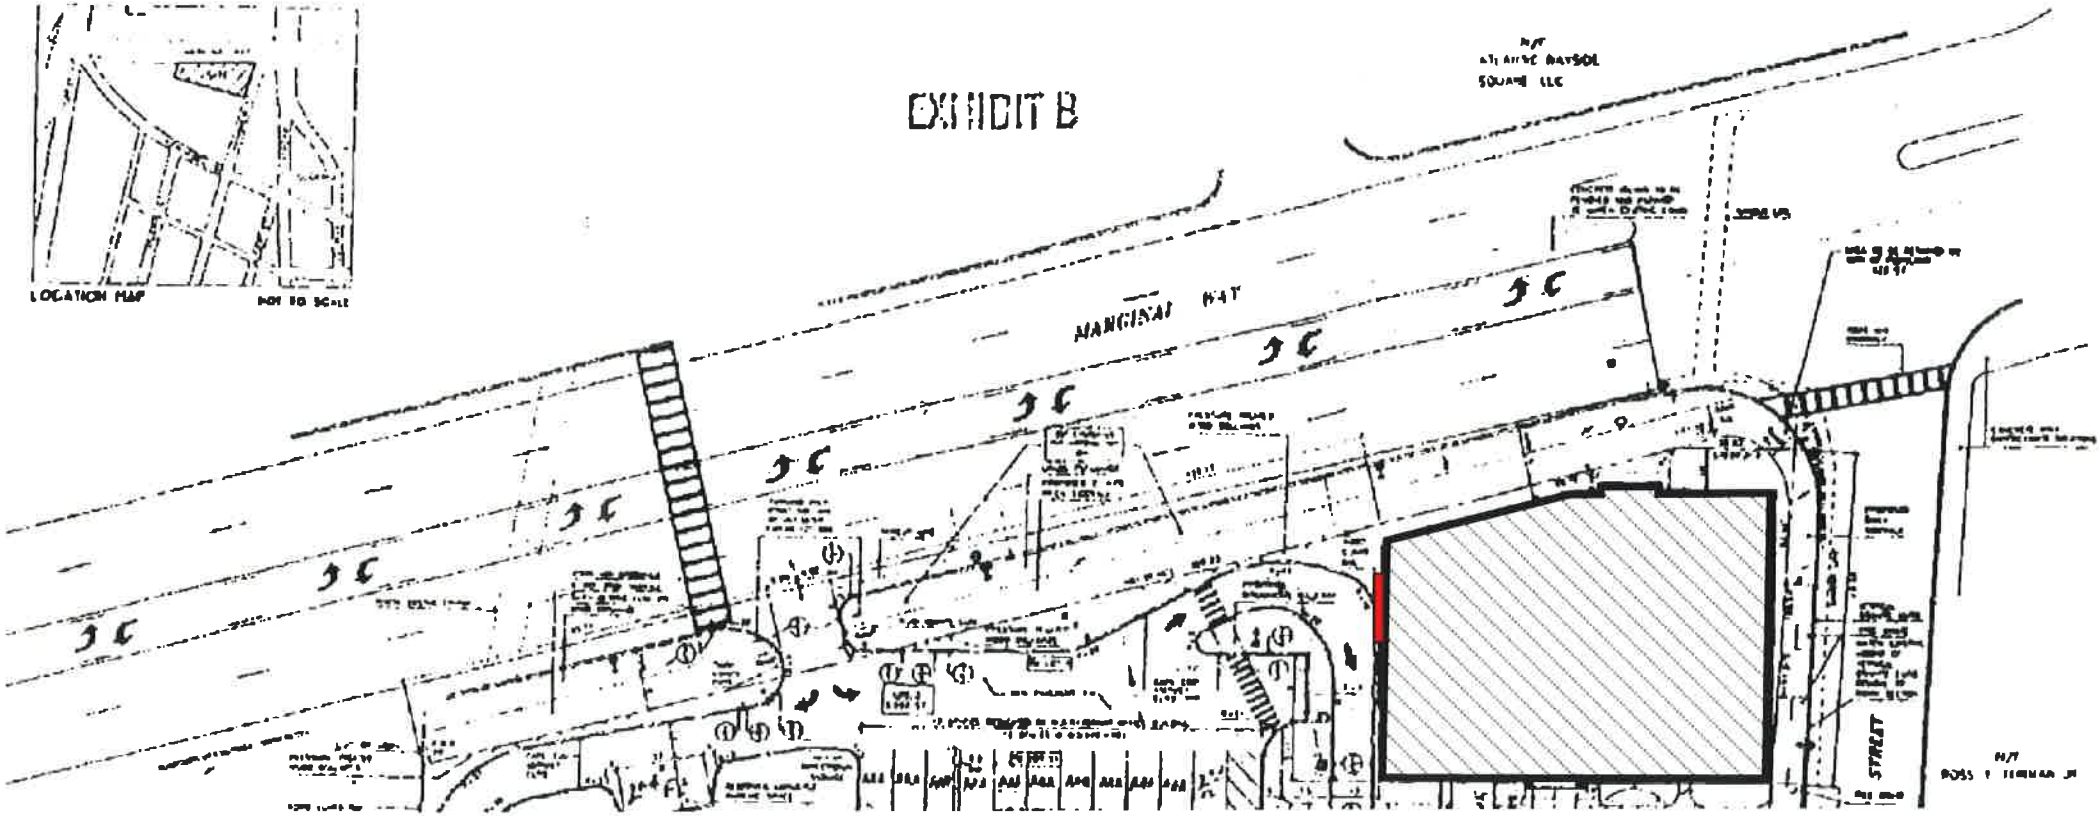

SITE LOCATION PLAN
NO SCALE

WinXNet
18009

PERMIT DRAWING

Location:

63 Marginal Way
Portland, ME

Drawing No.:

1 of 2

Drawn by:

ML Rep.: PM

Date:

03.20.2014

Lead No.:

FL020858

Gen Ref.:

9091



Neokraft
SIGNS

Neokraft Signs Inc.
686 Main Street
Lewiston, Maine 04240

http://www.neokraft.com

T:207.782.9654 F:782.0009
1.800.339.2258

© COPYRIGHT 2014, BY NEOKRAFT SIGNS, INC.

G:\Design2\18009 WINXNET 63 Marginal Way lit ltrs SD 20140320.cdr
Thursday, March 20, 2014 2:29:01 PM