

**ELECTRICAL LEGEND**

	2x2 LIN-IN PRISMATIC LENS - REF. ELECTRICAL
	2x2 LIN-IN PARABOLIC FUTURE - REF. ELECTRICAL
	4 FLUORESCENT FUTURE - REF. ELECTRICAL
	RETURN AIR DEVICE - REF. MECHANICAL
	SUPPLY AIR DEVICE - REF. MECHANICAL
	EXIT LIGHT - REF. ELECTRICAL




**REVISIONS**

Description:	Date:

Owner:  
**BAYSIDE VENTURES, LLC**  
 50 PORTLAND PIER  
 SUITE 400  
 PORTLAND, MAINE  
 04101

**63 MARGINAL WAY  
 MULTI-TENANT  
 OFFICE BUILDING**  
 63 MARGINAL WAY  
 PORTLAND, MAINE  
 04101

494 Gortland Avenue  
 Portland, ME 04101  
 Phone: (207) 774-4441  
 Fax: (207) 774-4016  
 www.CWSarch.com

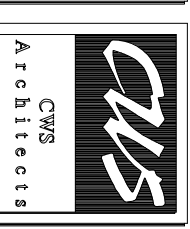

Drawing Number:  
**A2.1S**

Drawing Title:  
**FIRST FLOOR REFLECTED CEILING PLAN**  
 Scale: 3/16" = 1'-0"  
 Date: Progress 12/09/09  
 CWS Proj. No.: 04430.hmo