

(10)30"H

⟨<u>c</u>⟩

(m)

(m)

€ 777.

WALL MOUNTED, WALL WASH LUMINAIRE, TYP.

9


6

L-(02) MP.

\$

(o)

₿

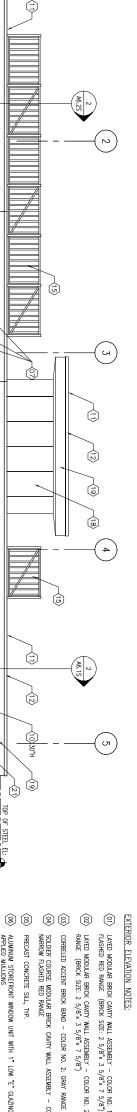

(ن۲)

⅌

(2) (4)

₽

 $\langle \mathbb{P} \rangle$

(P)

(3) (5) (6) (3) 41H FLOOR FFE: 41H FLOOR FFE: (4) (ARCH)

a a

LAYED MODULAR BRICK CAVITY WALL ASSEMBLY - COLOR NO. 1: NARROW FLASHED RED RANGE (BRICK SIZE: 2 $5/8^{\circ}$ x 3 $5/8^{\circ}$ x 7 $5/8^{\circ}$)

www.CWSarch.com

- LAYED MODULAR BRICK CAVITY WALL ASSEMBLY COLOR NO. 2: GRAY RANGE (BRICK SIZE: 2 5/8"x 3 5/8"x 7 5/8")
- SOLDIER COURSE MODULAR BRICK CAVITY WALL ASSEMBLY COLOR NO. 1: NARROW FLASHED RED RANGE

- ALUMINUM STOREFRONT WINDOW UNIT WITH 1" LOW "E" GLAZING AND 3/4" APPLIED MULLIONS
- TELLER WINDOW UNIT WITH INTEGRAL DRAWER PROVIDED BY TEMANT AND INSTALLED BY GENERAL CONTRACTIOR AS PART OF THE GET ETEDERAL CREDIT UNION IT—ID. CONTRACTOR TO PROVIDE MASONRY DEFINING WITH WEATHER TIGHT POLY CLOSURE AS PART OF THE SHELL CONTRACT. ALUMINUM CURTAINWALL ENTRY ASSEMBLY WITH 1" LOW "E" GLAZING AND 3/4" APPUED MULLIONS. HATCH PATTERN REPRESENTS INSULATED METAL SPANDREL PANEL, TYP.

(3)

(3)

- CENTRIA FORMAWALL DIMENSION SERIES PANELS (HORIZONTAL APPLICATION) (30"H INDICATES PANEL SIZE) EXTERIOR INSULATED HOLLOW METAL DOOR UNIT
- 0.60 EPDM ROOFING MEMBRANE AND INSULATION SYSTEM
- STANDING SEAM METAL ROOFING WITH COMPLETE BREAK METAL CLOSURE, DRIP EDGE, AND TRIM BREAK METAL ROOF EDGE
- ROOF SCREEN: 3" DEEP INDUSTRIAL RIB METAL PANEL SYSTEM, EQUAL TO METAL SALES 113A, APPLIED TO STEEL FRAME, REFERENCE STRUCTURAL DRAWINGS FOR FRAME INFORMATION
- EDON FIBERGLASS CORNICE (CR-211) RELIEVING ANGLE LOCATION, TYP.
- CENTRIA FORMAWALL DIMENSION SERIES PANELS (VERTICAL APPLICATION) CONT. BREAK METAL CLADDING

STANDING SEAM METAL ROOFING

3RD FLOOR FFE: 129'-4" (ARCH) ↔

- CENTRIA FORMAWALL DIMENSION SERIES PANELS, CORNER UNIT 90' ONE-PIECE, EXTERIOR
- DASHED LINES REPRESENT STRUCTURAL BRACING WITHIN EXTERIOR WALL ASSEMBLY

 $\langle \mathbb{P} \rangle$

 $\langle P \rangle$

2ND FLOOR FFE: 115'-4" (ARCH)

(2) (2)

PANEL JOINT, TYP. CONTROL JOINT, TYP.

63 MARGINAL WAY MULTI-TENANT

63 MARGINAL WAY P*O*RTLAND, MAINE O4101

REVISIONS Drawing Title: EXTERIOR Description: **ELEVATION** cale ate: Progress 12/05/05

SUITE 400 PORTLAND, MAINE 04101 **OFFICE BUILDING**

454 Curiberland Avenue Portland, ME 04101 Phone: (207)774-4441 Fax: (207)774-4016 CWS Architects

SCALE: 3/16" = 1'-0"

ISSUED FOR PRICING 12/05/2005

BAYSIDE VENTURES, LLC 50 PORTLAND PIER