

1 INTERIOR ELEVATIONS @ MENS/WOMENS TOILET ROOMS





REFERENCED FROM:

SCALE: 3/8" = 1'-0"

4 ENLARGED PLAN @ MENS/WOMENS TOILET ROOMS

REFERENCED FROM:

SCALE: 3/8" = 1'-0"

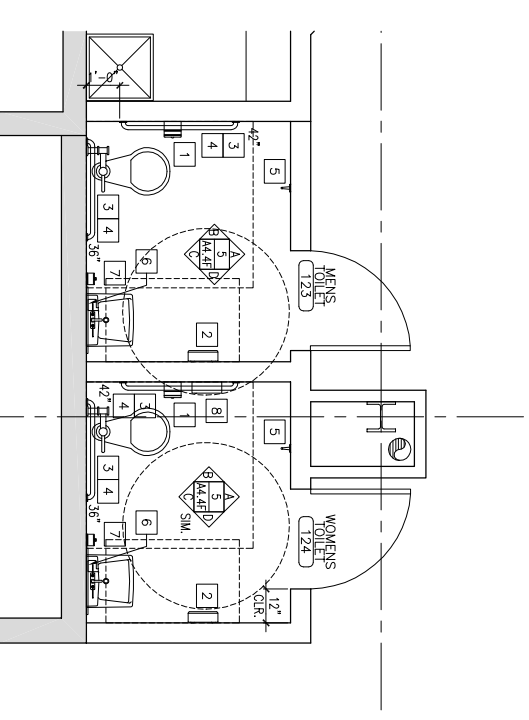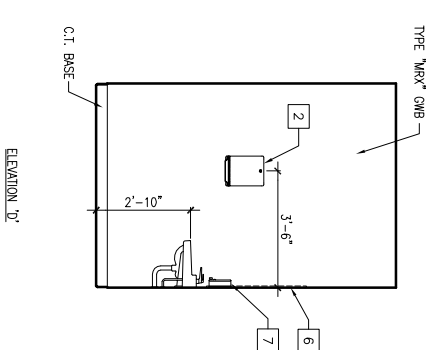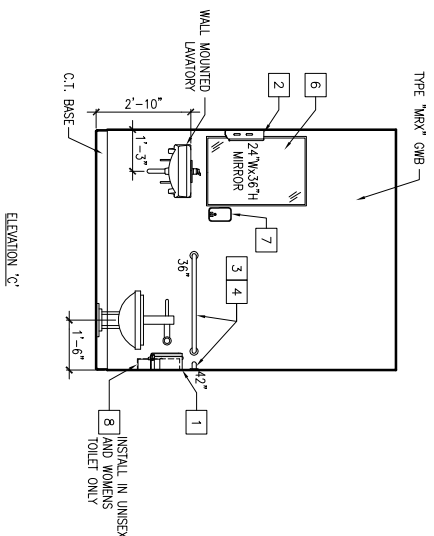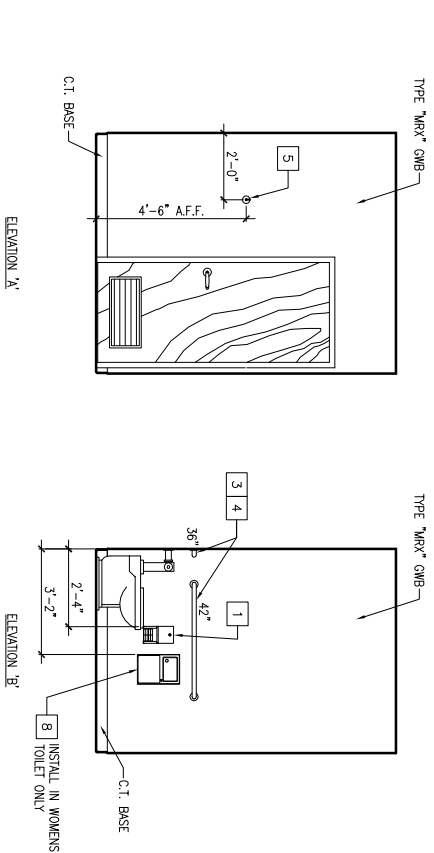

5 INTERIOR ELEVATIONS @ MENS/WOMENS TOILET ROOMS



REFERENCED FROM:

SCALE: 3/8" = 1'-0"

8 ENLARGED PLAN @ MENS/WOMENS TOILET ROOMS

REFERENCED FROM:

SCALE: 3/8" = 1'-0"

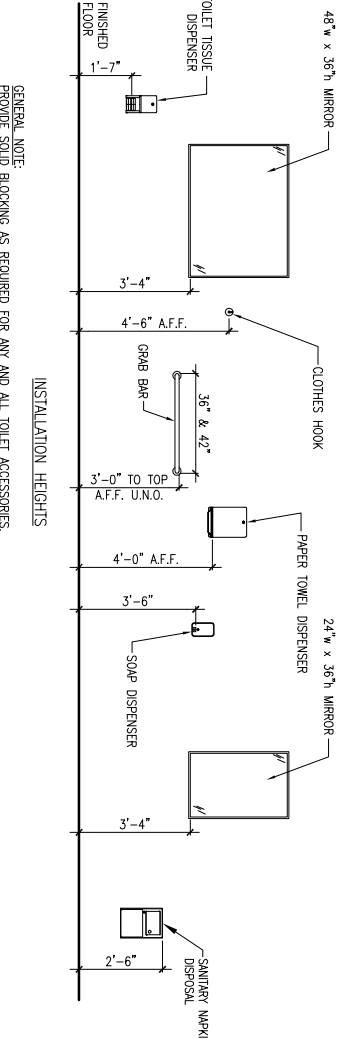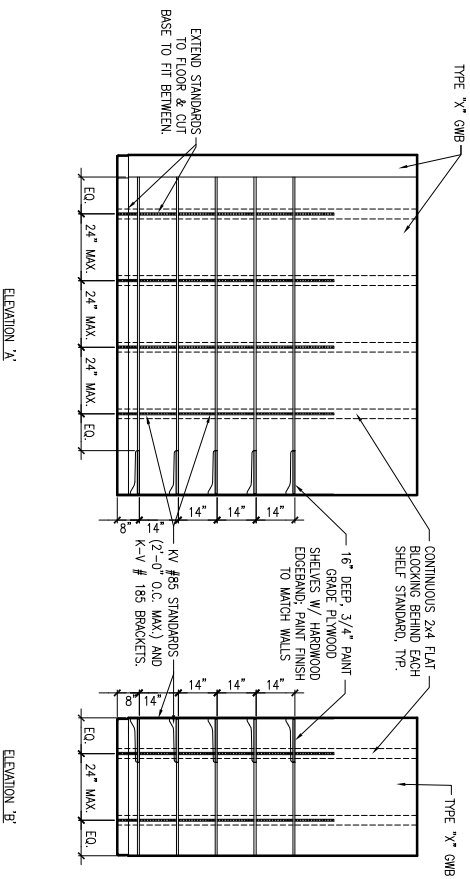

- TOILET ROOM ACCESSORY LEGEND**
- 1 CLASSIC SERIES SURFACE MOUNTED, MULTI-ROLL TOILET TISSUE DISPENSER: EQUAL TO BOBRICK B-2888
 - 2 CLASSIC SERIES, PAPER TOWEL DISPENSER: EQUAL TO BOBRICK B-282
 - 3 STAINLESS STEEL GRAB BARS W/ CONCEALED MOUNTING: EQUAL TO BOBRICK B-5507/29X42, X36
 - 4 GRAB BAR ANCHORS: EQUAL TO BOBRICK B-2562 SERIES
 - 5 HEAVY-DUTY CLOTHES HOOK W/ CONCEALED MOUNTING: EQUAL TO BOBRICK B-2116
 - 6 MIRROR WITH STAINLESS STEEL ANGLE FRAME: EQUAL TO BOBRICK B-290X2436
 - 7 CLASSIC SERIES, SURFACE MOUNTED SOAP DISPENSER: EQUAL TO BOBRICK B-2111
 - 8 CLASSIC SERIES SANITARY NAPKIN DISPOSAL: EQUAL TO BOBRICK B-254
 - 9 MIRROR WITH STAINLESS STEEL ANGLE FRAME: EQUAL TO BOBRICK B-290X4836
 - 10 LAVATORY MOUNTED SOAP DISPENSER (REFILLABLE FROM TOP): EQUAL TO BOBRICK B-822

9 INTERIOR ELEVATIONS @ STORAGE

REFERENCED FROM:

SCALE: 3/8" = 1'-0"

10 TOILET ACCESSORIES LEGEND AND INSTALLATION HEIGHT PICTORIAL

REFERENCED FROM:

SCALE: 3/8" = 1'-0"

ISSUED FOR PRICING 12/05/2005

A4.1F

Drawing Title:
ENLARGED PLANS AND INTERIOR ELEVATIONS

Scale: 3/8" = 1'-0"
Date: Progress 12/09/05
CWS Proj. No.: 04430.hmo

REVISIONS	Description:	Date:

Owner:
BAYSIDE VENTURES, LLC
50 PORTLAND PIER SUITE 400
PORTLAND, MAINE 04101

63 MARGINAL WAY MULTI-TENANT OFFICE BUILDING
63 MARGINAL WAY
PORTLAND, MAINE 04101

494 Commercial Avenue
Portland, ME 04101
Phone: (207) 774-4441
Fax: (207) 774-4016
www.CWSarch.com

CWS Architects