




5 INSULATED METAL PANEL / CURTAIN WALL JOINT DETAIL
 REFERENCED FROM:
 SCALE: 1 1/2" = 1'-0"

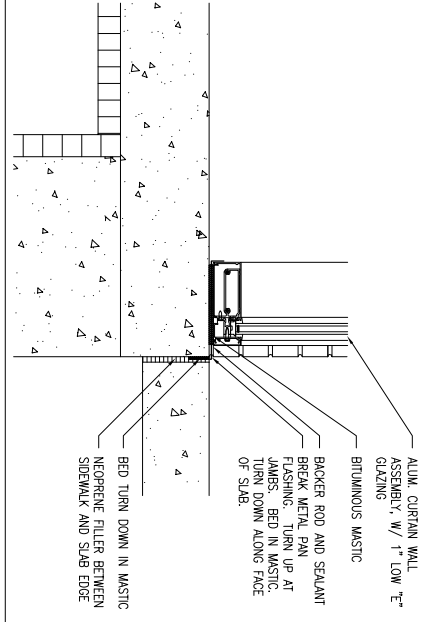


8 INSULATED METAL PANEL / CURTAIN WALL JOINT DETAIL
 REFERENCED FROM:
 SCALE: 1 1/2" = 1'-0"

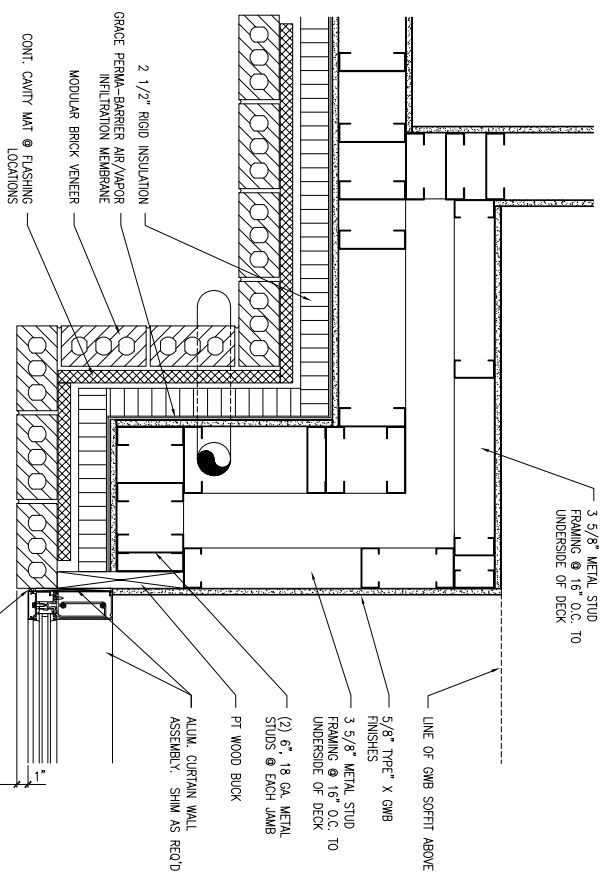


6 PLAN / JAMB DETAIL @ TYPICAL CURTAIN WALL AND PIER CONDITIONS - FIRST FLOOR ONLY
 REFERENCED FROM:
 SCALE: 1 1/2" = 1'-0"

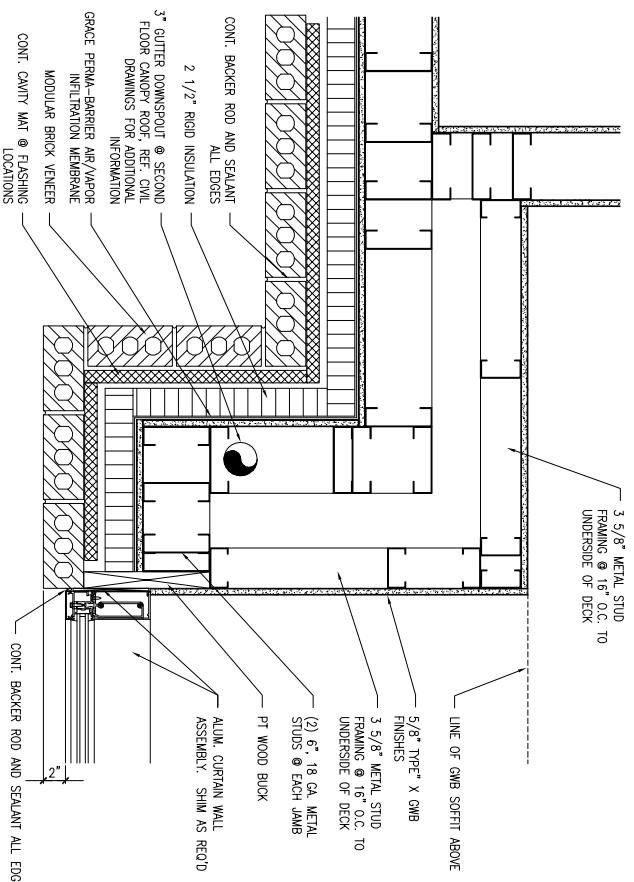


10 PLAN / JAMB DETAIL @ TYPICAL CURTAIN WALL AND PIER CONDITIONS - 2ND, 3RD AND 4TH FLOORS
 REFERENCED FROM:
 SCALE: 1 1/2" = 1'-0"

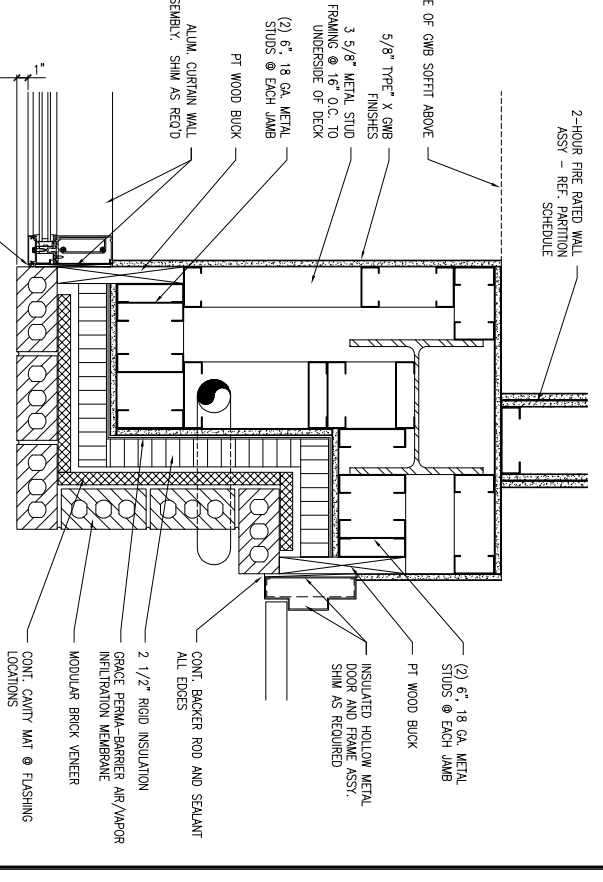


6 PLAN / JAMB DETAIL @ TYPICAL CURTAIN WALL AND PIER CONDITIONS - FIRST FLOOR ONLY
 REFERENCED FROM:
 SCALE: 1 1/2" = 1'-0"

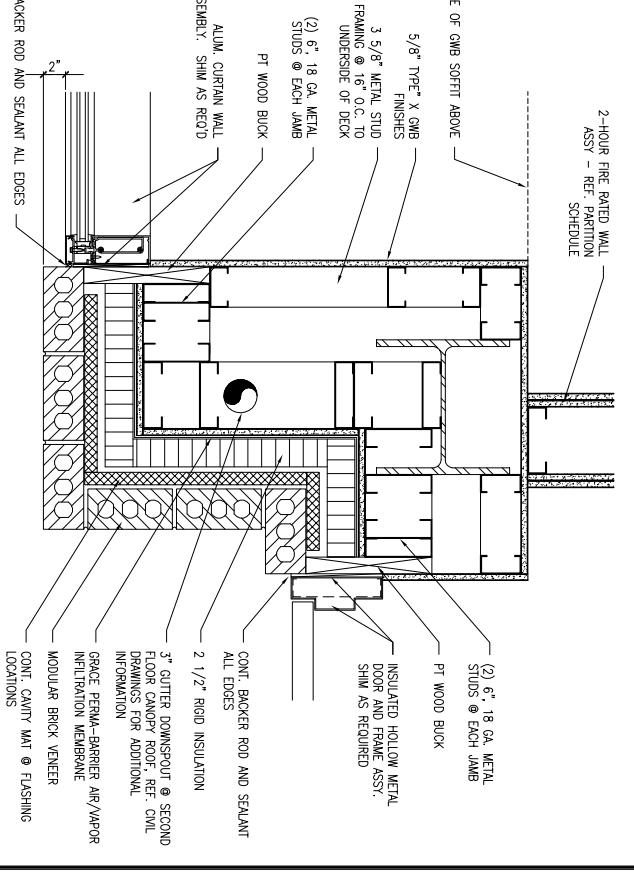


10 PLAN / JAMB DETAIL @ TYPICAL CURTAIN WALL AND PIER CONDITIONS - 2ND, 3RD AND 4TH FLOORS
 REFERENCED FROM:
 SCALE: 1 1/2" = 1'-0"

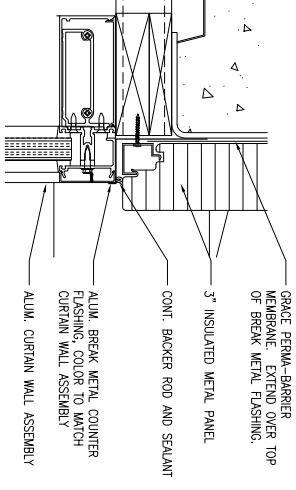

14 DETAIL @ PANEL/CURTAIN WALL
 REFERENCED FROM:
 SCALE: 3" = 1'-0"

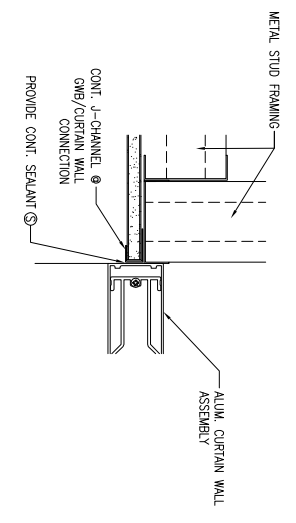

15 DETAIL @ GMB/CURTAIN WALL
 REFERENCED FROM:
 SCALE: 3" = 1'-0"

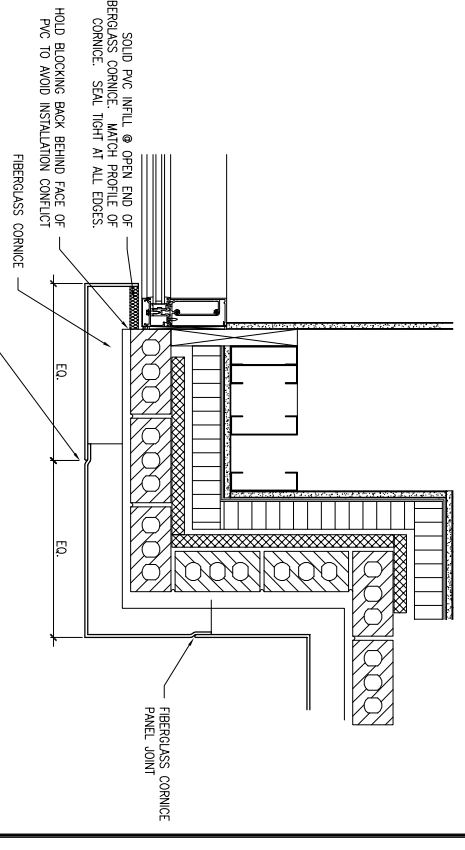

16 DETAIL @ FIBERGLASS CORNICE
 REFERENCED FROM:
 SCALE: 1 1/2" = 1'-0"

13 NOT USED
 REFERENCED FROM:
 SCALE:

REVISIONS		
Description:	Date:	

Owner:
BAYSIDE VENTURES, LLC
 50 PORTLAND PIER SUITE 400
 PORTLAND, MAINE 04101

63 MARGINAL WAY MULTI-TENANT OFFICE BUILDING
 63 MARGINAL WAY
 PORTLAND, MAINE 04101

494 Commercial Avenue
 Portland, ME 04101
 Phone: (207) 774-4441
 Fax: (207) 774-4016
 www.CWSarch.com

CWS Architects

Drawing Title:
EXTERIOR CURTAIN WALL DETAILS

Scale: AS NOTED
 Date: Progress 12/08/08
 CWS Proj. No.: 04430.hmo

Drawing Number:
A4.1S

ISSUED FOR PRICING 12/05/2005