



4 TYP. HEAD DET. @ CURTAIN WALL
 SCALE: 1/2" = 1'-0"
 REFERENCED FROM:

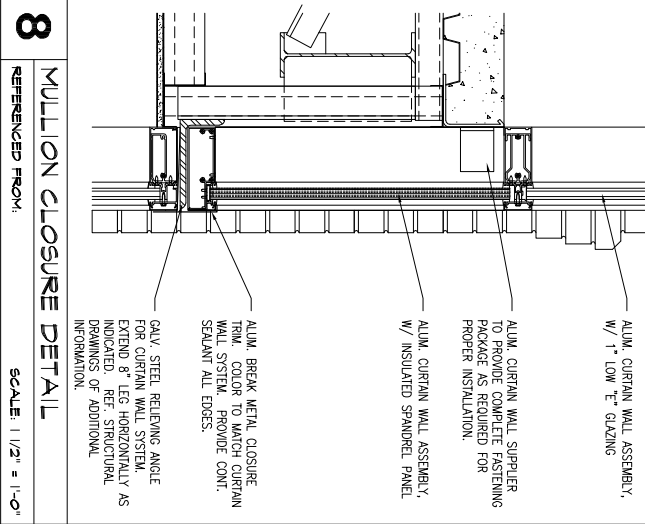

8 MULLION CLOSURE DETAIL
 SCALE: 1/2" = 1'-0"
 REFERENCED FROM:

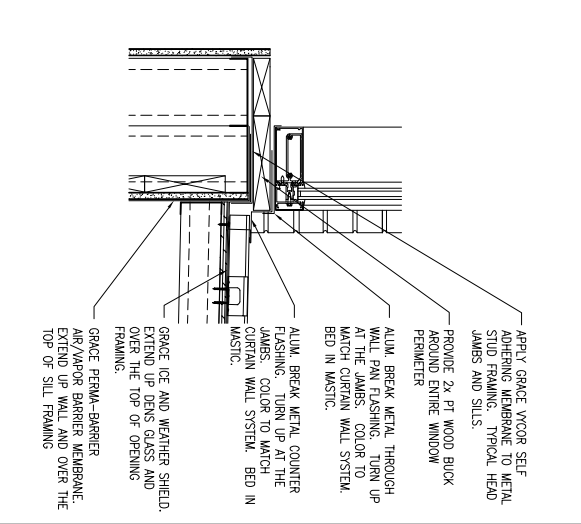

12 CURTAIN WALL SILL DETAIL
 SCALE: 1/2" = 1'-0"
 REFERENCED FROM:

REVISIONS		
Description:	Date:	

Owner:
BAYSIDE VENTURES, LLC
 50 PORTLAND PIER
 SUITE 400
 PORTLAND, MAINE
 04101

63 MARGINAL WAY
MULTI-TENANT
OFFICE BUILDING
 63 MARGINAL WAY
 PORTLAND, MAINE
 04101

494 Currier Avenue
 Portland, ME 04101
 Phone: (207) 774-4441
 Fax: (207) 774-4016
 www.CWSarch.com

CWS Architects

Drawing Title:
WINDOW ELEVATIONS & DETAILS
 Scale: AS NOTED
 Date: Progress 12/08/09
 CWS Proj. No.: 04430.hmo

Drawing Number:
A4.9S