

Address  
City, State

Prepared For:

Consultant:

**ARCHETYPE**  
architects  
48 Union Wharf Portland, Maine 04101  
(207) 772-6022 ARCHETYPE@ARCHETYPEPA.COM

Architect:



Project:  
Century Tire

Revisions:

Date:

03-16-2015  
BUILDING A PLAN

A1.01

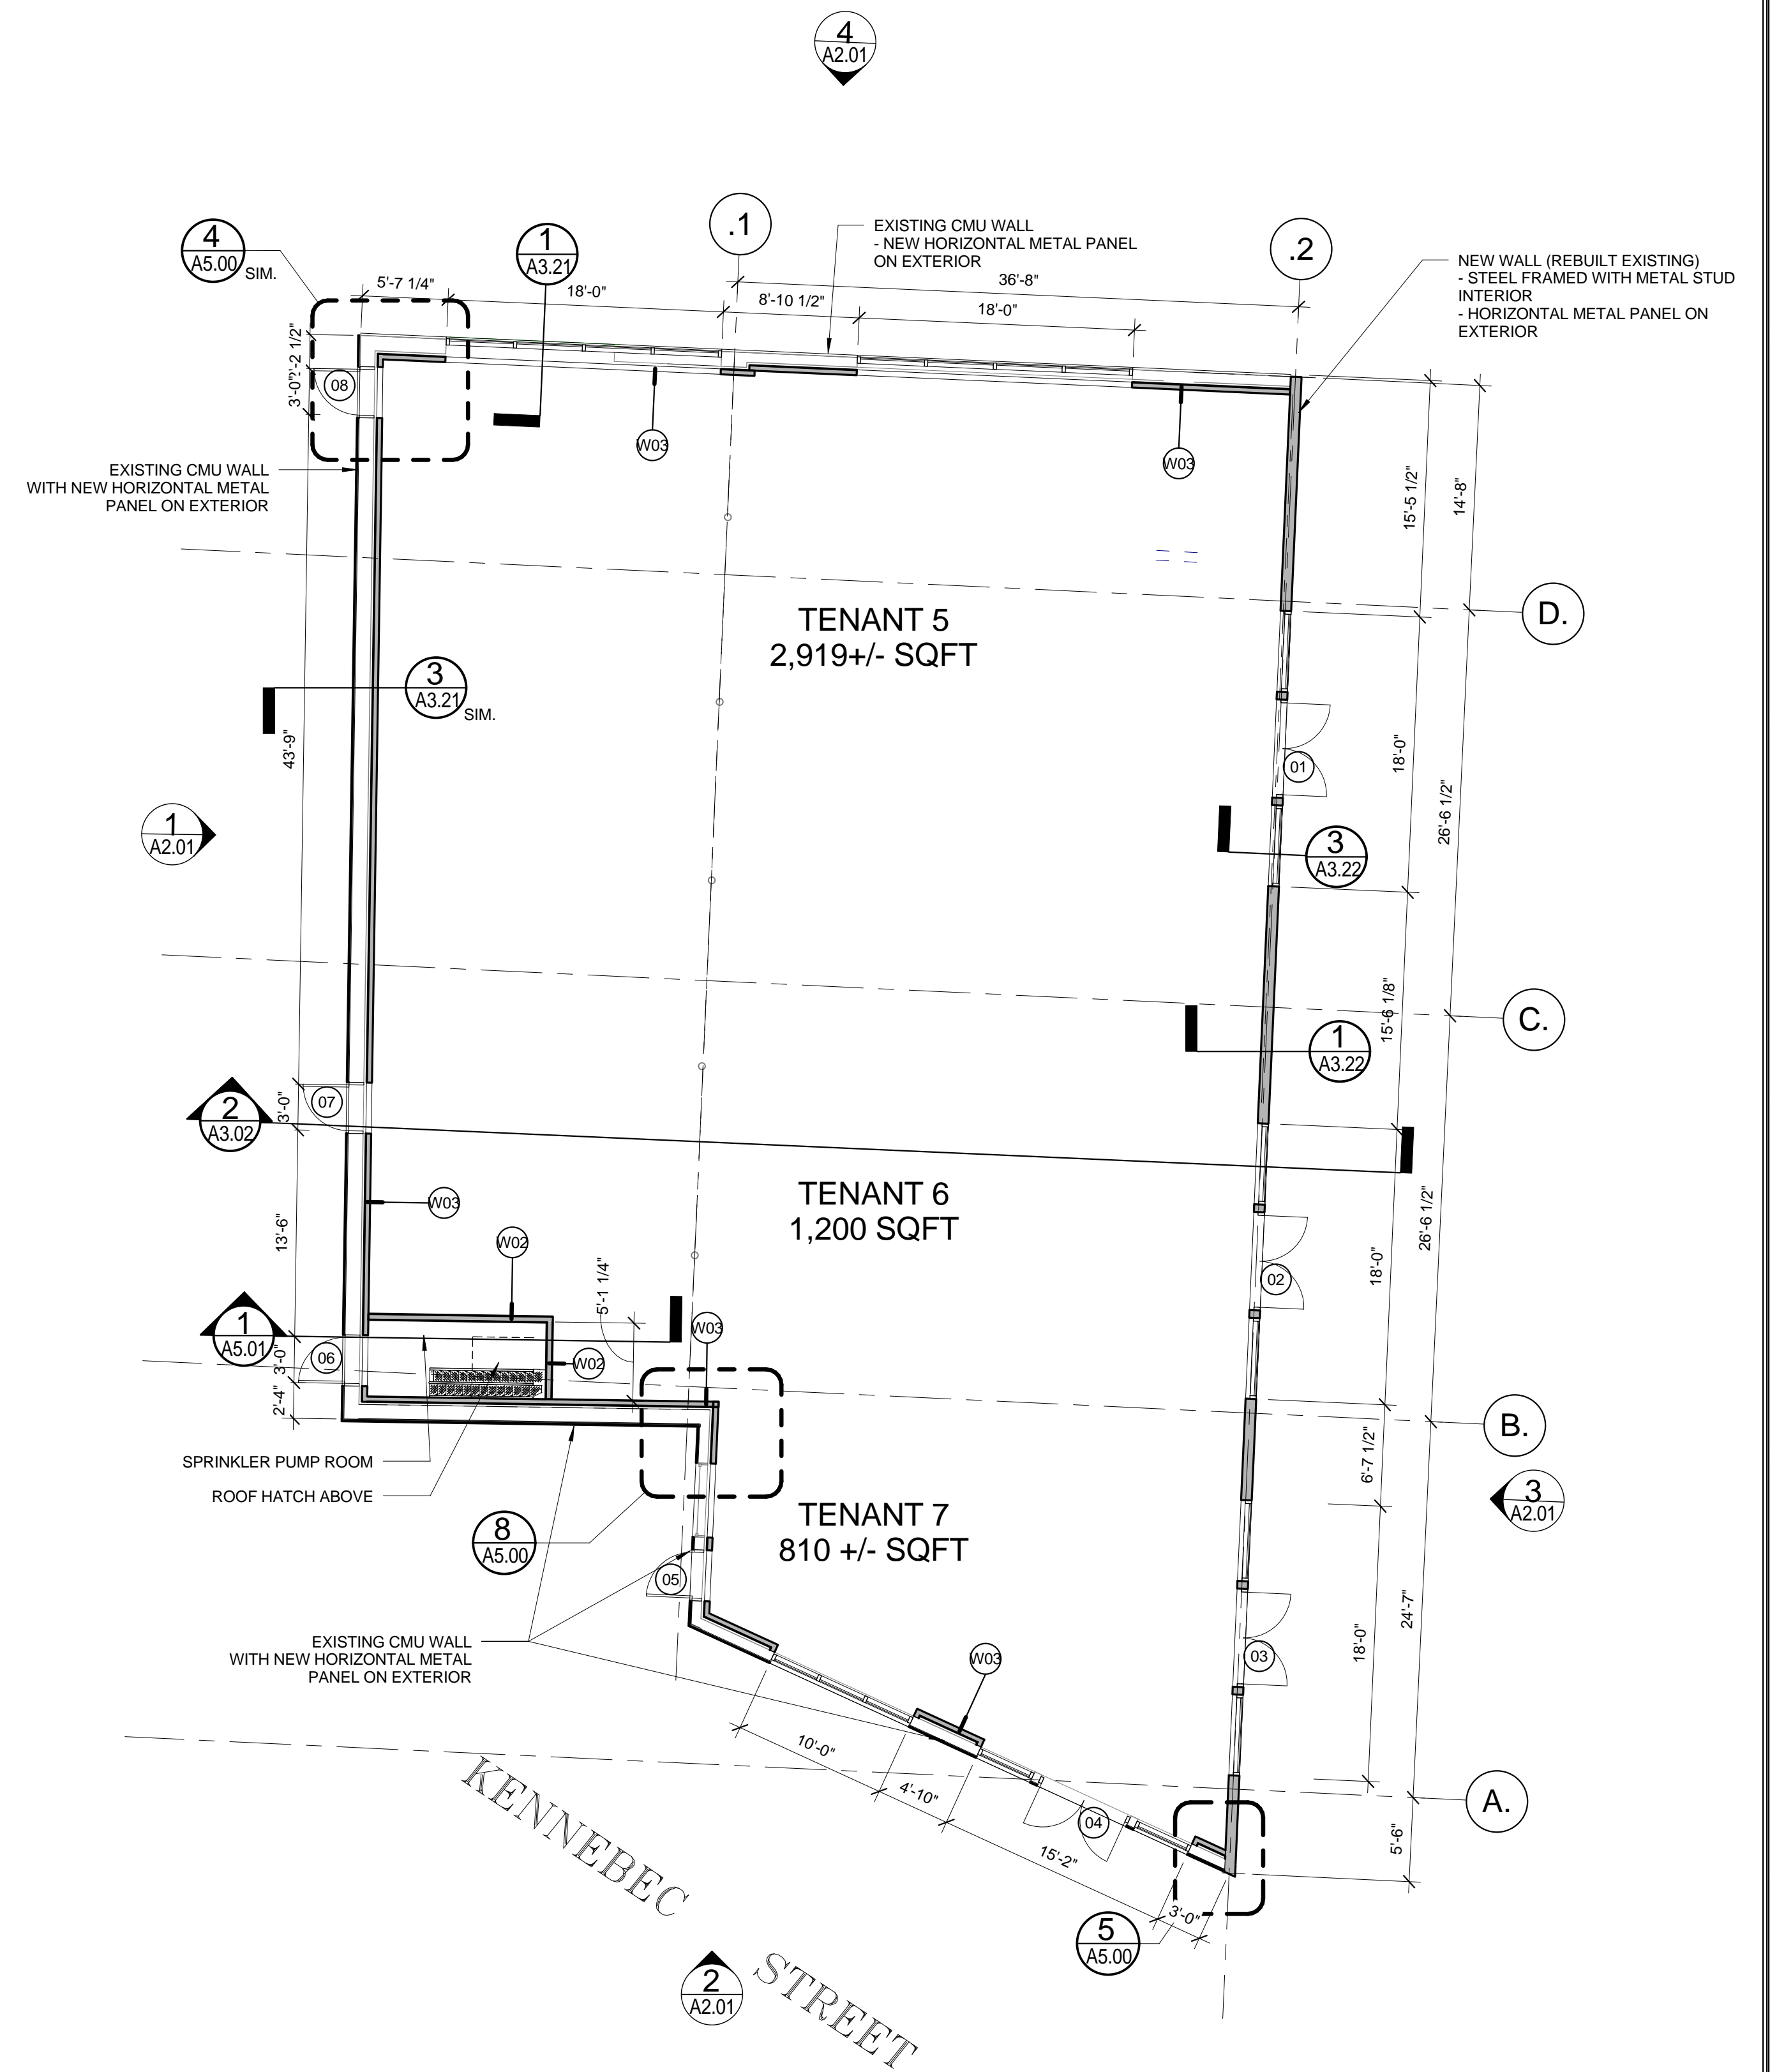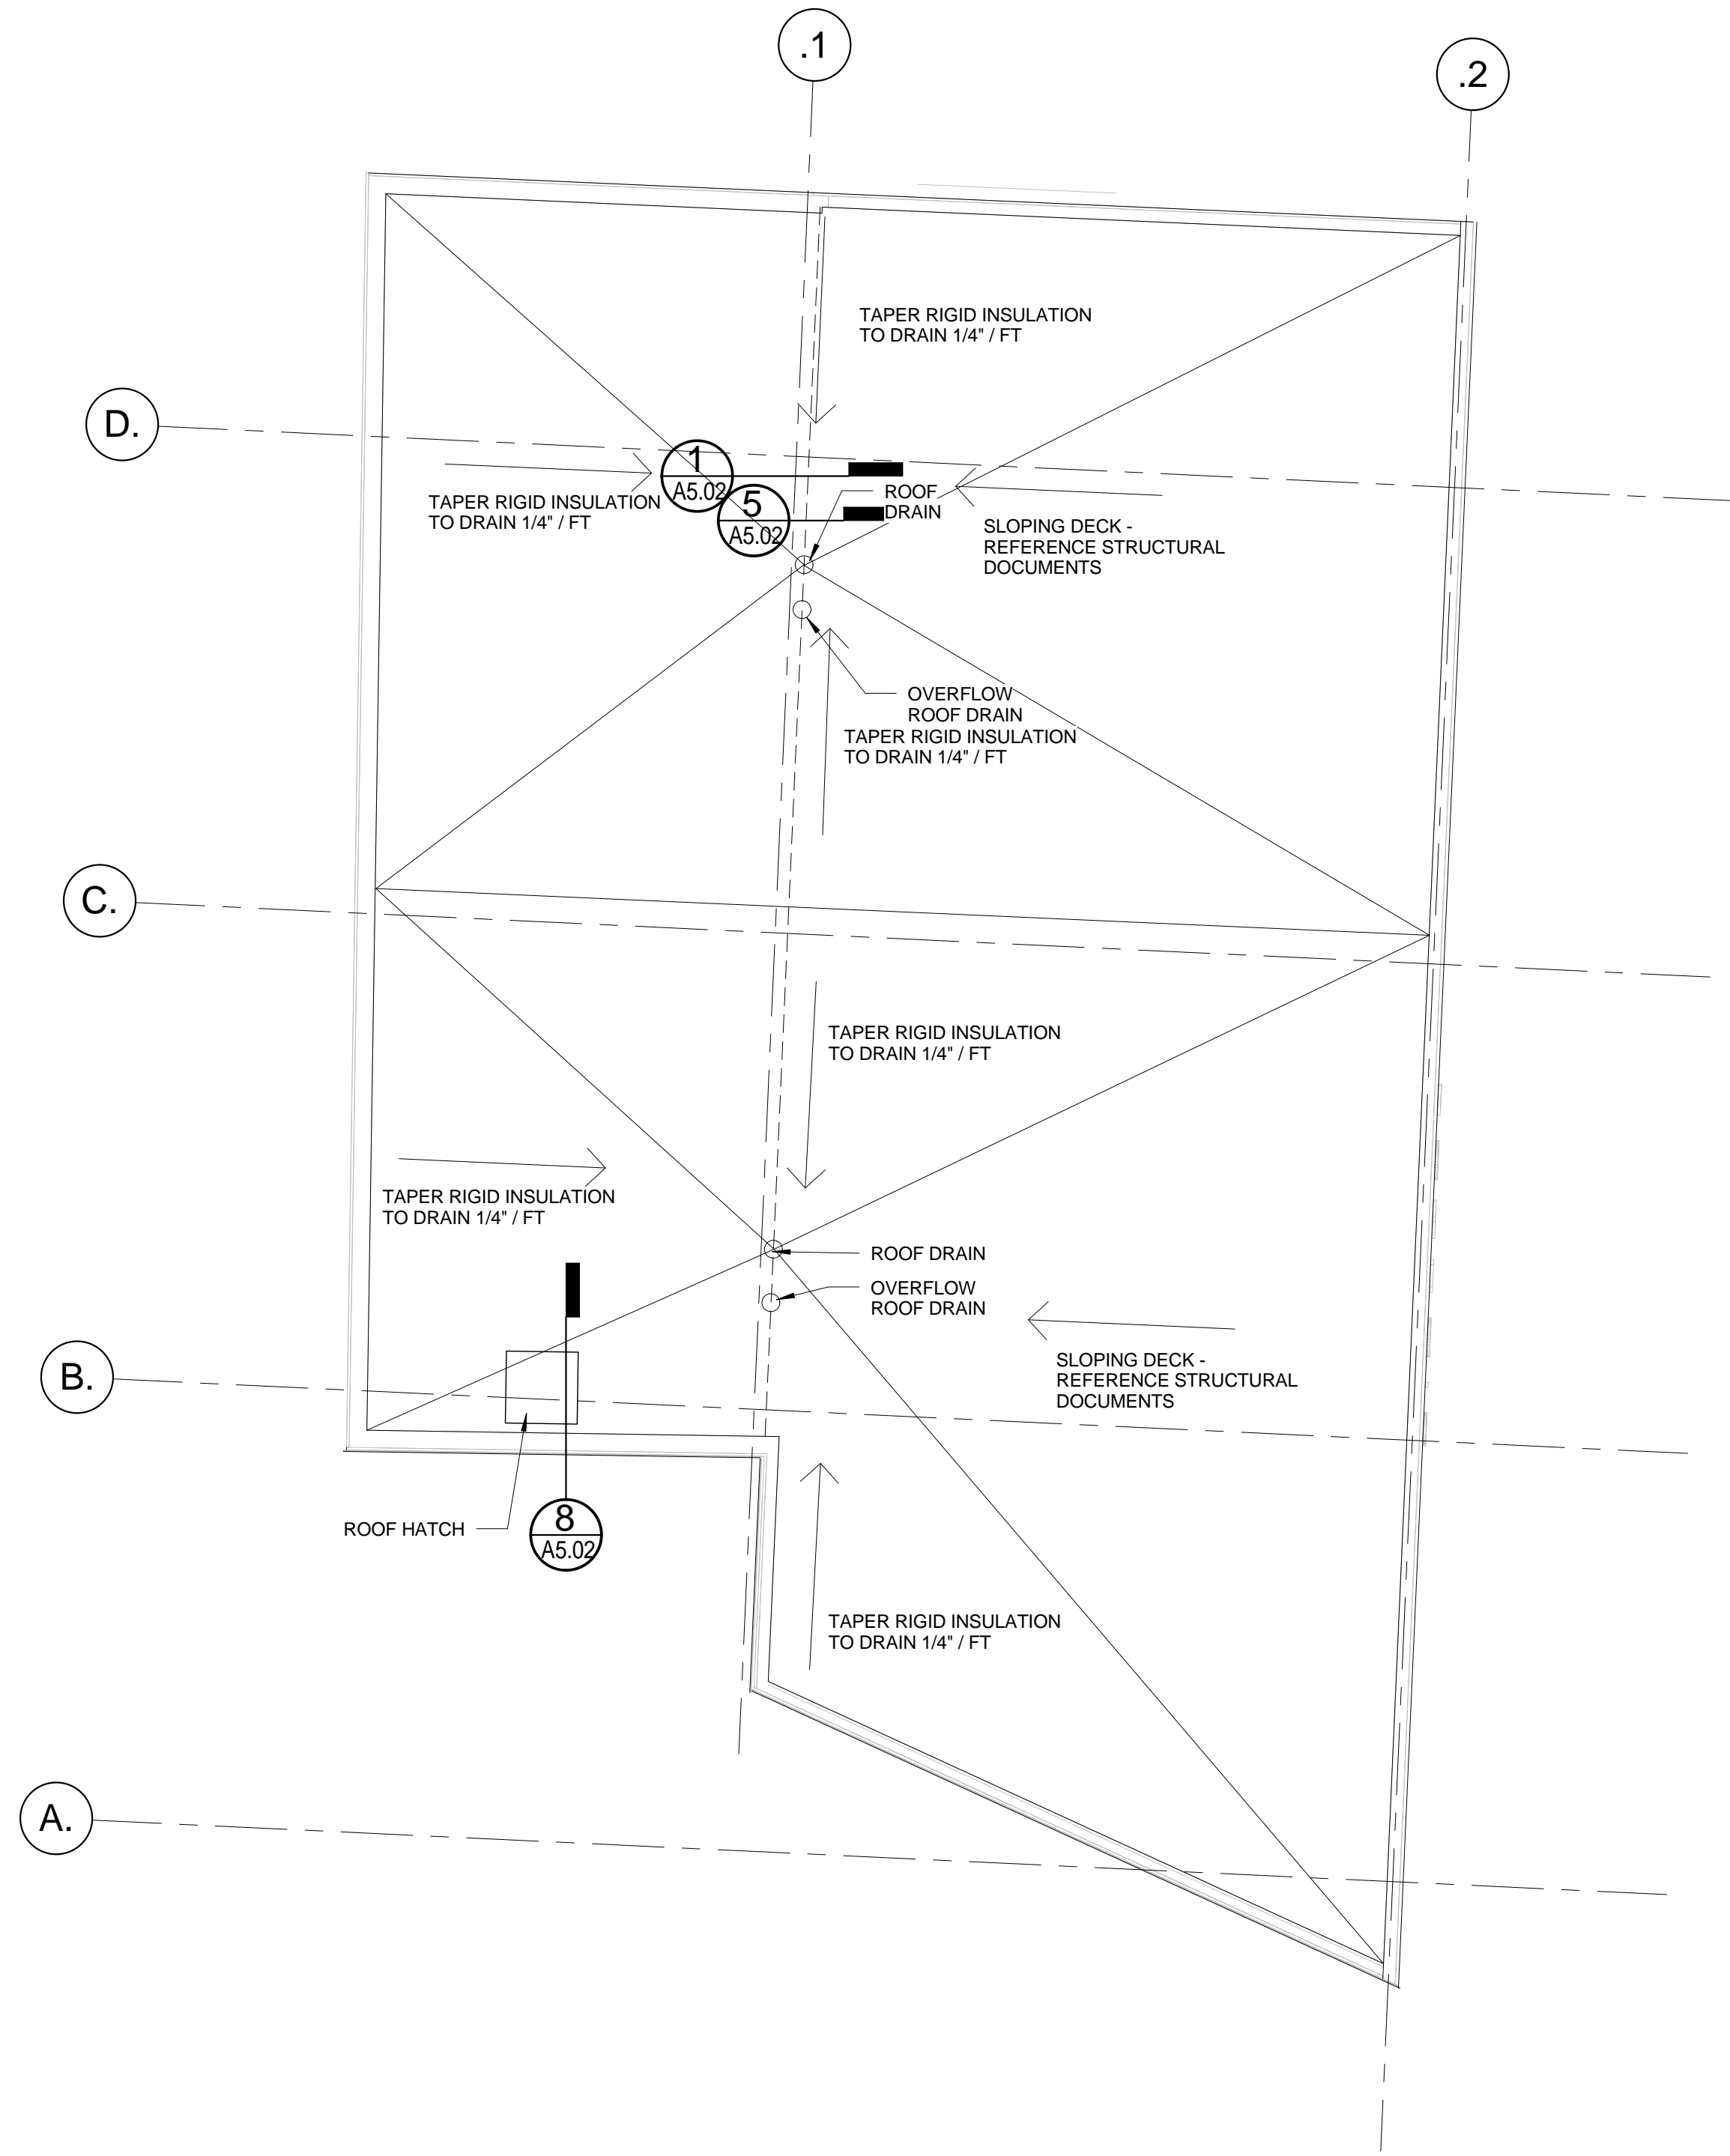

KENNEBEC STREET

1 BUILDING A ROOF PLAN  
1/8" = 1'-0"

2 BUILDING A FLOOR PLAN  
1/8" = 1'-0"