

Prepared For:  
Address  
City, State


Consultant:  
**ARCHETYPE**  
architects  
48 Union Wharf Portland, Maine 04101  
(207) 772-6022 ARCHETYPE@ARCHETYPEPA.COM

Project:  
Century Tire

Revisions:


Date: 03-16-2015  
Scale: 1/4" = 1'-0"  
**BUILDING SECTIONS**

**A3.01**

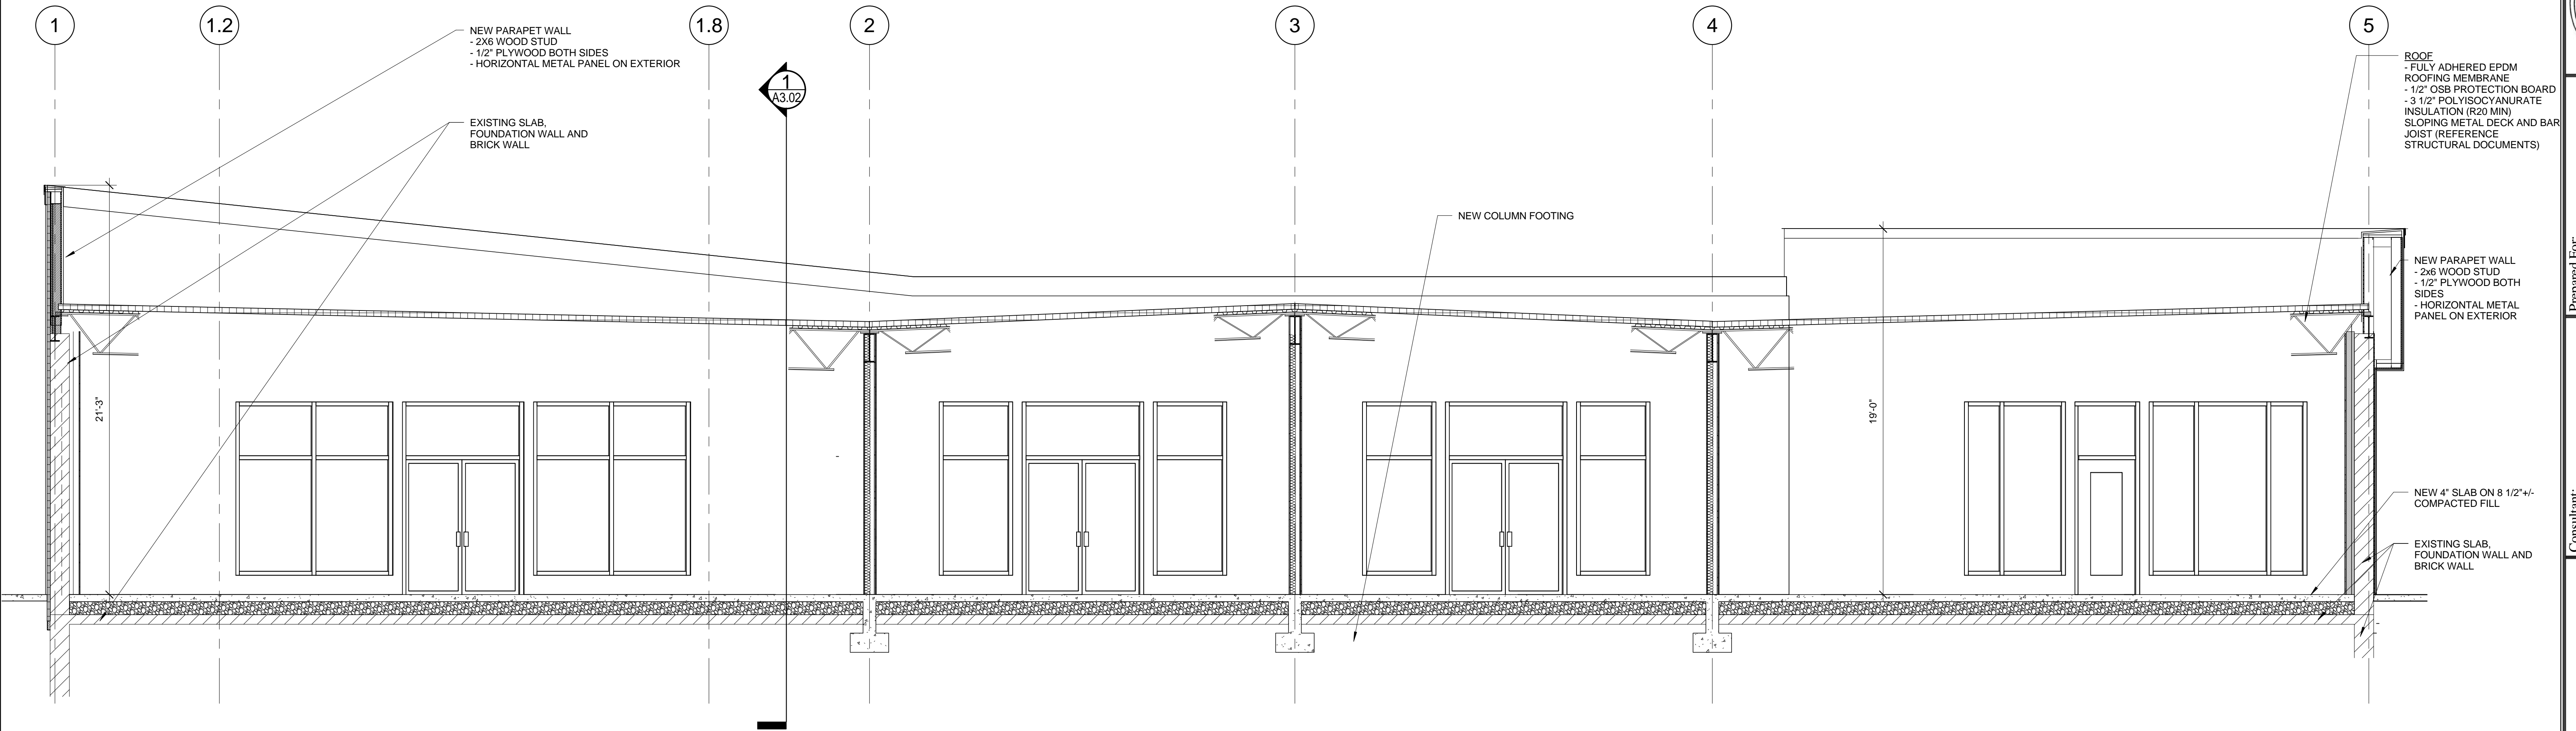

**1** BUILDING B EAST-WEST SECTION THROUGH EXISTING BRICK WALLS

1/4" = 1'-0"

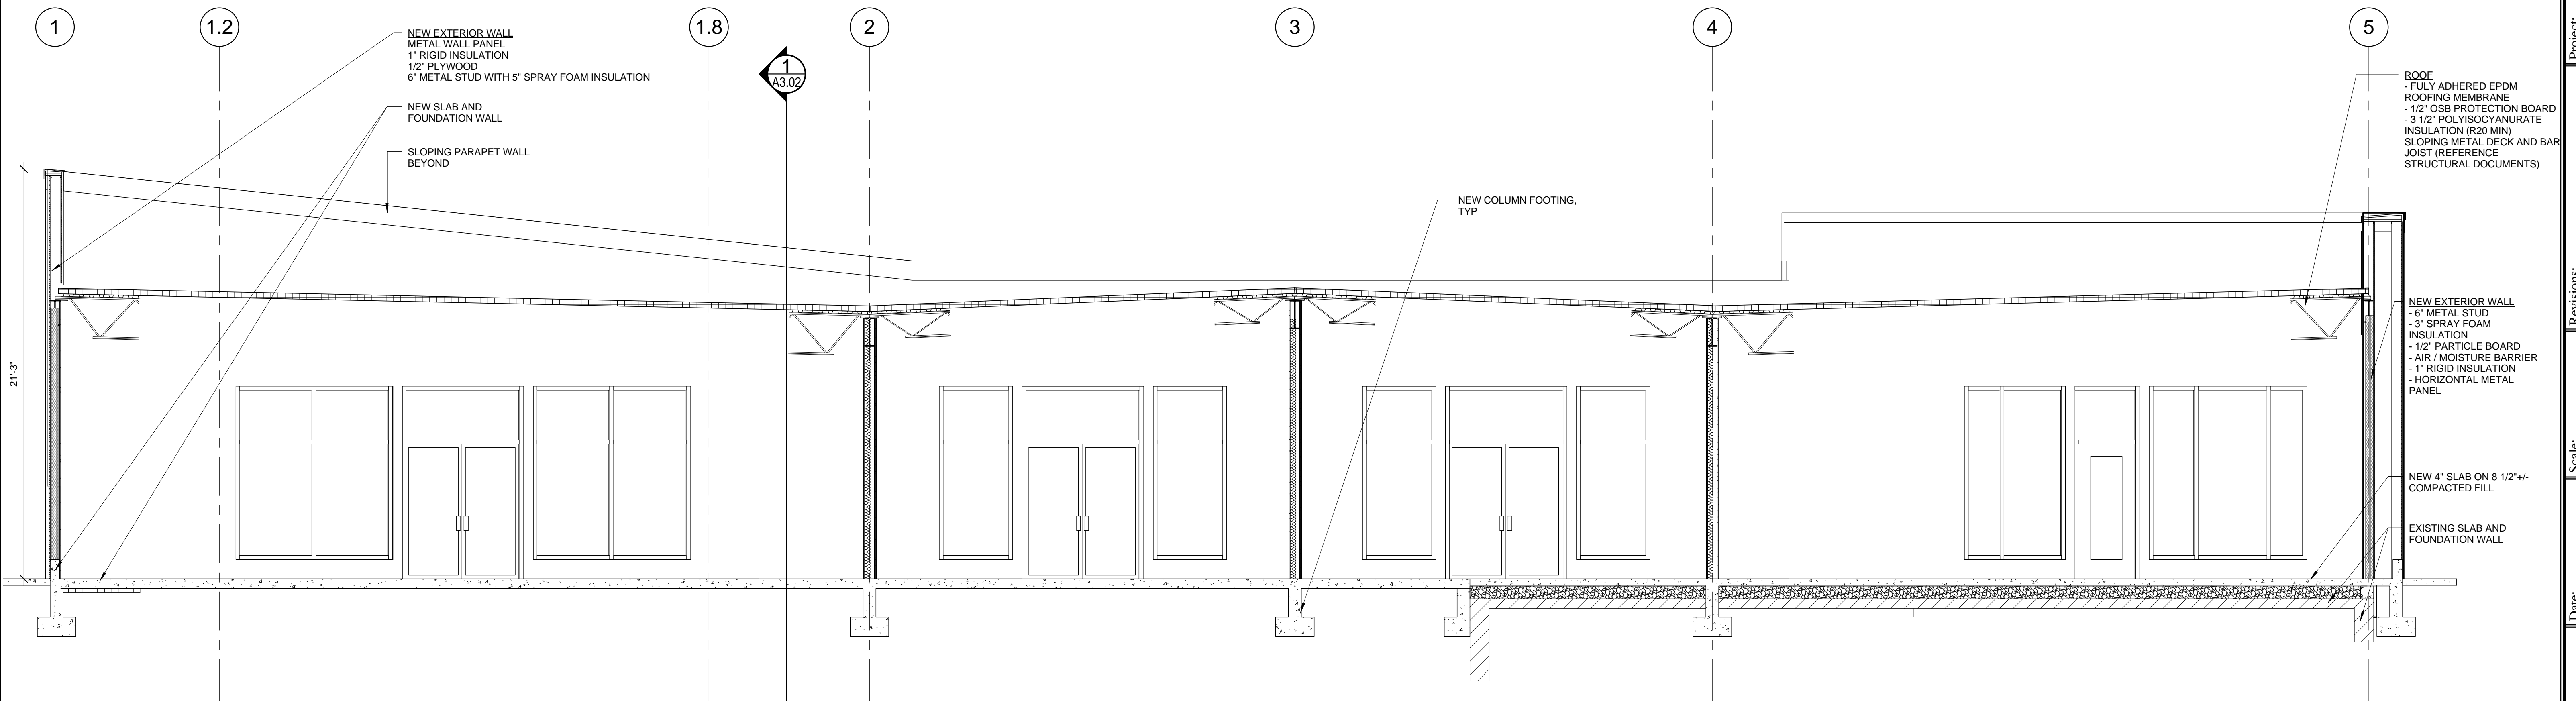

**2** BUILDING B EAST-WEST SECTION THROUGH EXISTING AND NEW AREA

1/4" = 1'-0"