



B PROGRESS LIGHTING  
P8022-20/30K9-AC1-L10  
17W, LED, 3000K


**BUILDING B SHELL**  
SCALE: 1/8"=1'-0"

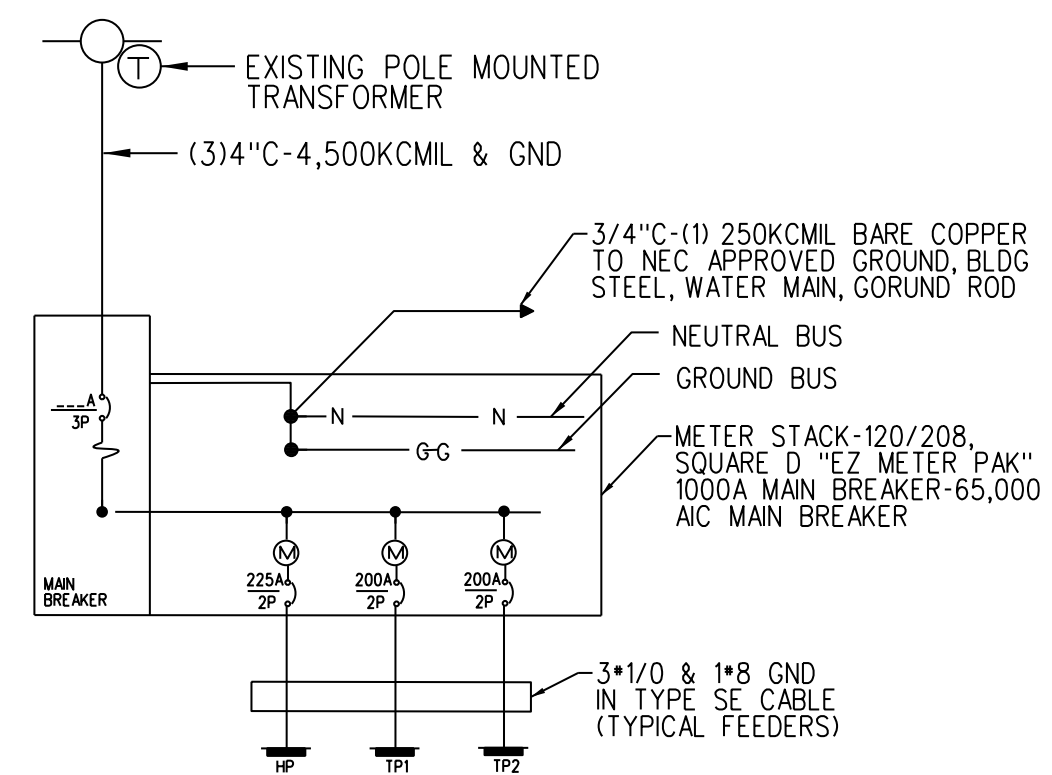


**BUILDING A ONE-LINE DIAGRAM**  
SCALE: NONE

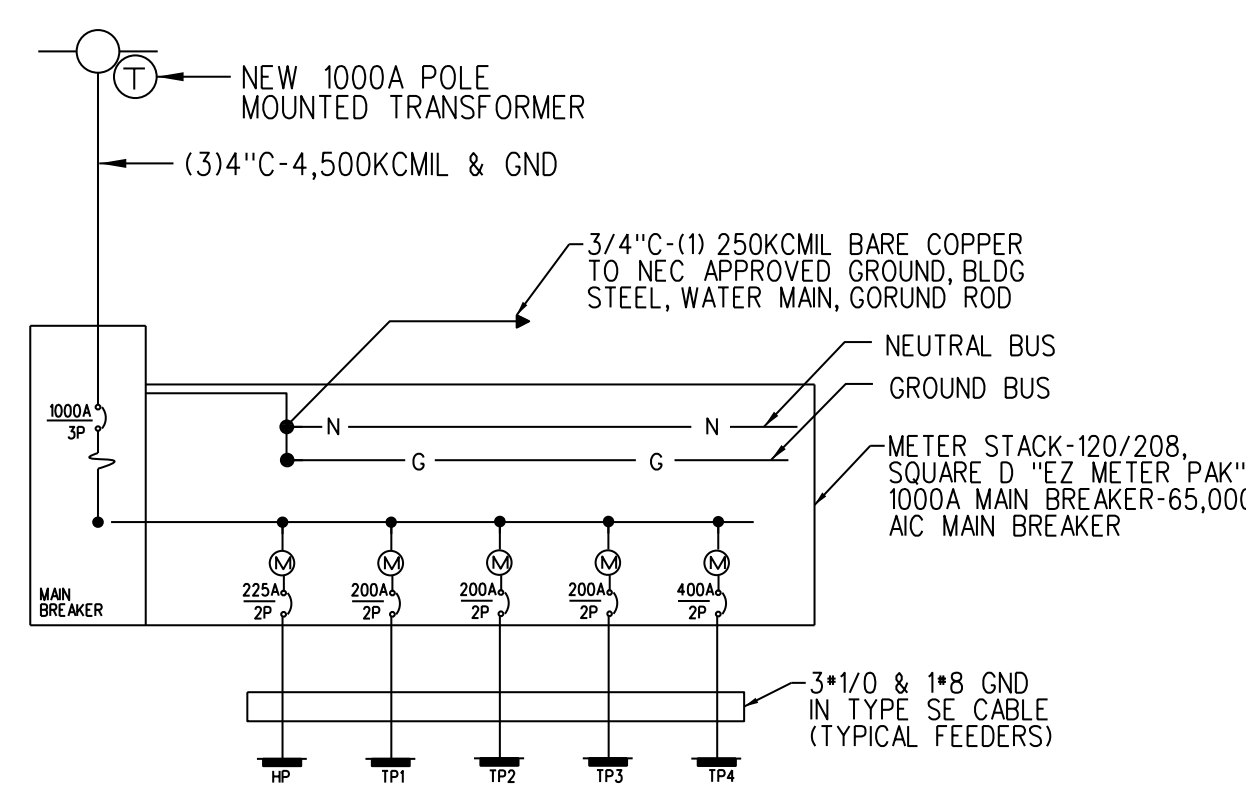


**BUILDING B ONE-LINE DIAGRAM**  
SCALE: NONE

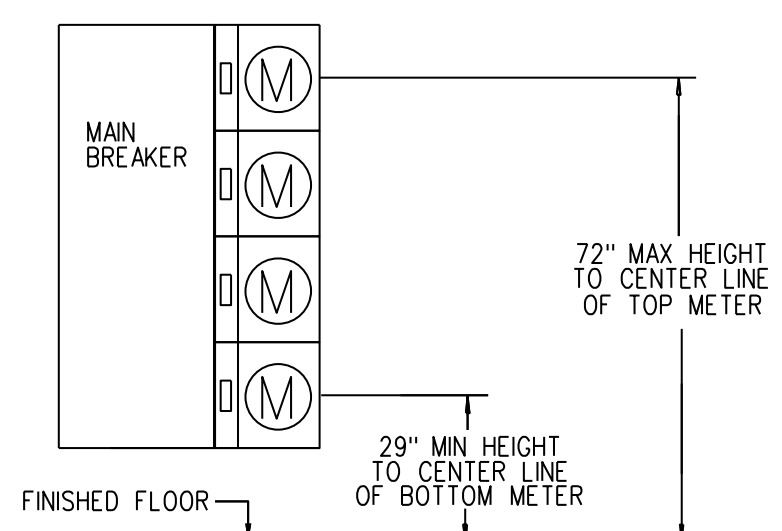


**BUILDING A METER STACK ELEVATION (4 METERS TOTAL)**  
SCALE: NONE

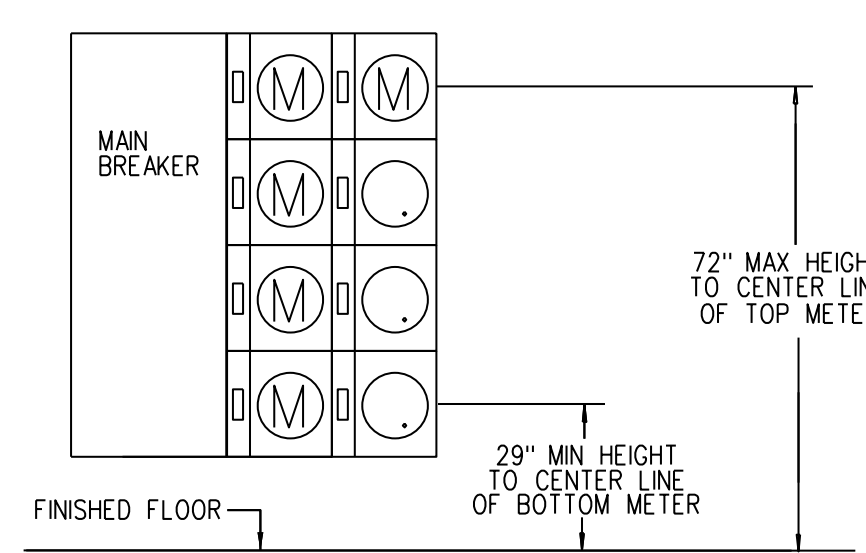

**BUILDING B METER STACK ELEVATION (5 METERS TOTAL)**  
SCALE: NONE

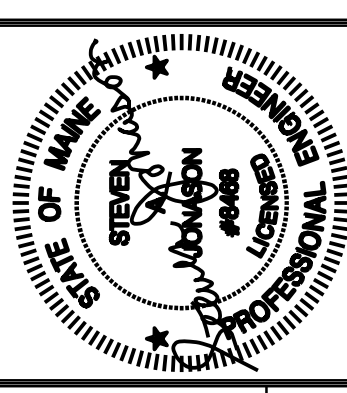

Prepared For:

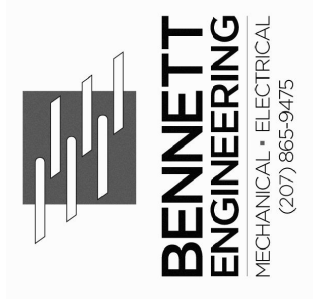

Consulting Engineer:



Project:

**CENTURY TIRE**  
PORTLAND, MAINE

Revisions:

Scale: As Noted

Date: 03/16/2015

**BUILDING A AND B SHELL**

**E1.01**