


BUILDING A FOUNDATION PLAN

1/8"=1'-0"

FIELD VERIFY ALL EXISTING FOUNDATION DIMENSIONS AND TOP OF CONCRETE ELEVATIONS.

TOP OF EXISTING SLAB WEST OF GRID 1 ELEV = 12'-0"±.
 TOP OF EXISTING SLAB EAST OF GRID 1 ELEV = 11'-6"±.
 TOP OF NEW SLAB ELEV = 12'-4".
 TOP OF FOUNDATION WALL ELEV = 14'-0".
 TOP OF SHELF AND DOOR BONDOUT = 11'-10".

SEE SO.1 FOR FOOTING SCHEDULE.

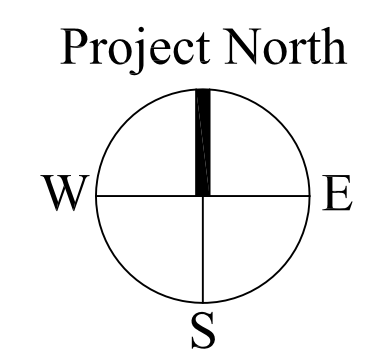

S1.0

Date: 16 Mar 15
 Scale: 1/8" = 1'-0"
 Project: BUILDING A FOUNDATION PLAN

Revisions:
 Issued for Permit 03/16/15

Project: **CENTURY TIRE**
 815 MARGINAL WAY
 PORTLAND, MAINE

Architect: **ARCHETYPE** Architects
 48 Union Wharf Portland, Maine 04101
 (207) 772-6022 Fax (207) 772-4056

Structural Engineer: **STRUCTURAL DESIGN CONSULTING**
 22 Oakmont Drive
 Old Orchard Beach ME 04064-4121
 Tel: 207-934-8038 Fax: 207-934-8039

Prepared For: **Northland Enterprises, LLC**
 ONE CITY CENTER
 PORTLAND, MAINE

