


**BUILDING B FOUNDATION PLAN**  
 1/8"=1'-0"

FIELD VERIFY ALL EXISTING FOUNDATION DIMENSIONS AND TOP OF CONCRETE ELEVATIONS.

TOP OF EXISTING SLAB ELEV = 10'-11 1/2"±  
 TOP OF NEW SLAB ELEV = 12'-0"  
 TOP OF FOUNDATION WALL ELEV = 13'-0"  
 TOP OF SHELF AND DOOR BONDOUT = 11'-6"

SEE SO.1 FOR FOOTING SCHEDULE.

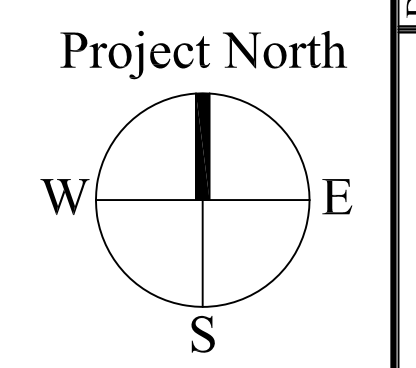

State of Maine Professional Engineer License No. 4840 Drawn by: [Signature]	Prepared For: <b>Northland Enterprises, LLC</b> ONE CITY CENTER PORTLAND, MAINE
	Structural Engineer: <b>STRUCTURAL DESIGN CONSULTING</b> 22 Oakmont Drive Old Orchard Beach, ME 04064-1121 Tel: 207.834.8038 Fax: 207.834.8039
Architect: <b>ARCHETYPE architects</b> 48 Union Wharf Portland, Maine 04101 (207) 772-6022 Fax (207) 772-4056	Project: <b>CENTURY TIRE</b> 185 KENEDEC STREET PORTLAND, MAINE
Revisions: Issued for Permit 03/16/15	Date: 16 Mar 15 Scale: 1/8" = 1'-0" BUILDING B FOUNDATION PLAN
S1.1	