

WAREHOUSE FOUNDATION PLAN

1/8"=1'-0"



THE EXISTING FOUNDATION IS TO REMAIN AND BE REUSED. NOTIFY ENGINEER IF ANY ADVERSE FOUNDATION CONDITION IS UNCOVERED.

DIMENSIONS ARE APPROXIMATE AND MUST BE FIELD VERIFIED. THE NEW BUILDING IS TO BE CONSTRUCTED FOLLOWING THE PERIMETER OF THE EXISTING BUILDING.

FIELD VERIFY ALL EXISTING FOUNDATION DIMENSIONS AND TOP OF CONCRETE ELEVATIONS.

TOP OF NEW SLAB ELEV TO MATCH TOP OF EXIST. SLAB ELEV.

SLAB-ON-GRADE IS 5" THICK WITH 6x6-W2.9xW2.9 W/F LOCATED 1 1/2" FROM THE TOP BEARING ON A 10 MIL POLY VAPOR BARRIER OVERLYING 8" OF COMPACTED STRUCTURAL FILL.

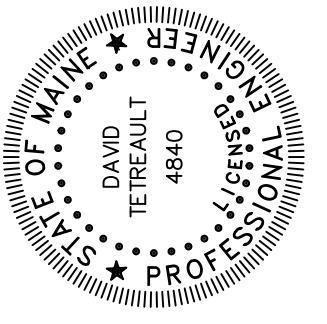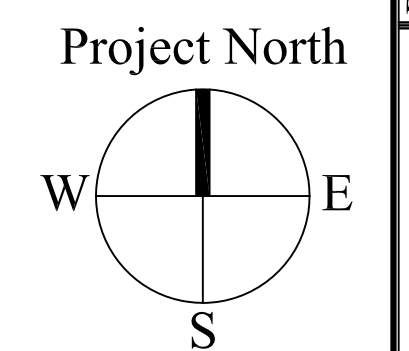

Prepared For:
Northland Enterprises, LLC
ONE CITY CENTER
PORTLAND, MAINE

Structural Engineer:
STRUCTURAL DESIGN CONSULTING
22 Oakmont Drive
Old Orchard Beach, ME 04064-4121
Tel: 207.934.8038
Fax: 207.934.8039

Architect:
ARCHETYPE architects
48 Union Wharf Portland, Maine 04101
(207) 772-6022 Fax (207) 772-4056

Project:
CENTURY TIRE
815 MARGINAL WAY
PORTLAND, MAINE

Revisions:	Date:	Issued for Permit
	16 Mar 15	03/16/15

Date: 16 Mar 15
Scale: 1/8" = 1'-0"
WAREHOUSE FOUNDATION PLAN

S1.2