




SECTION 1  
1/2"=1'-0" S1.0  
S1.1

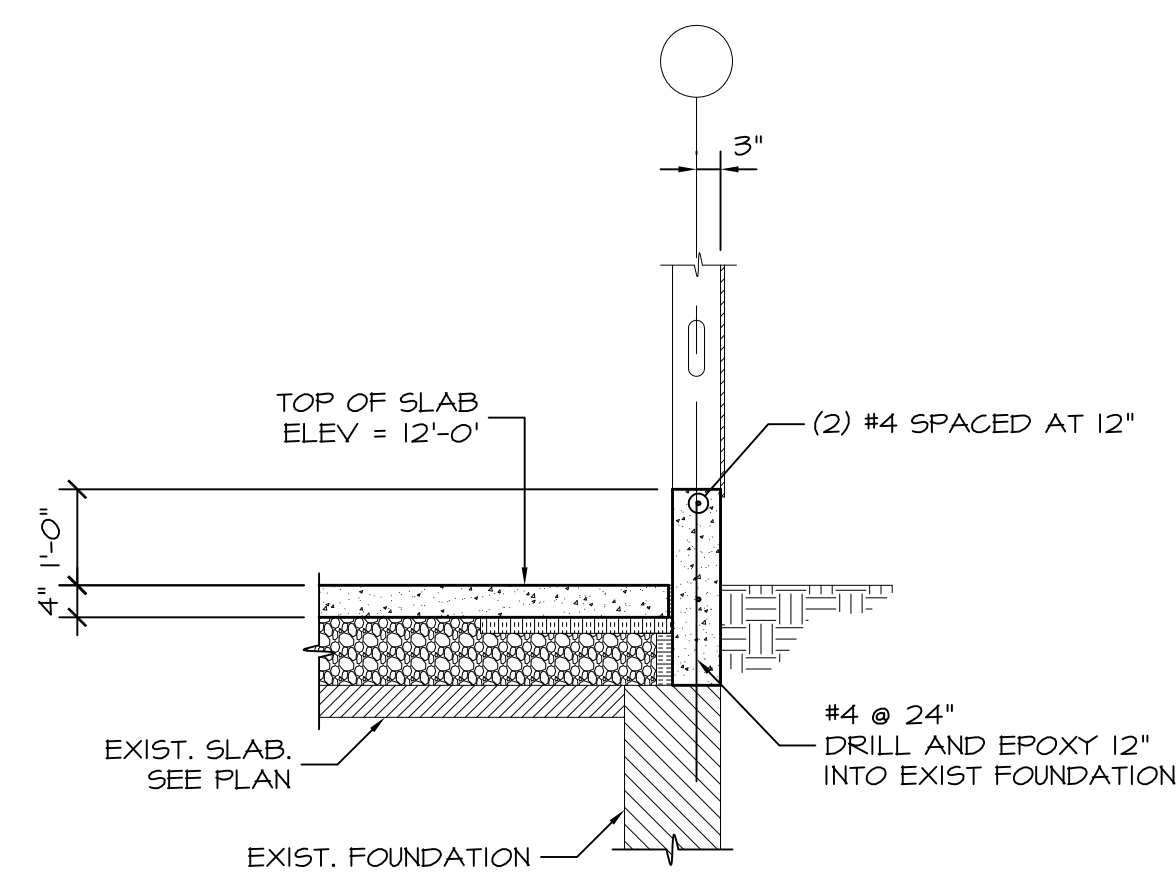


SECTION 2  
1/2"=1'-0" S1.1

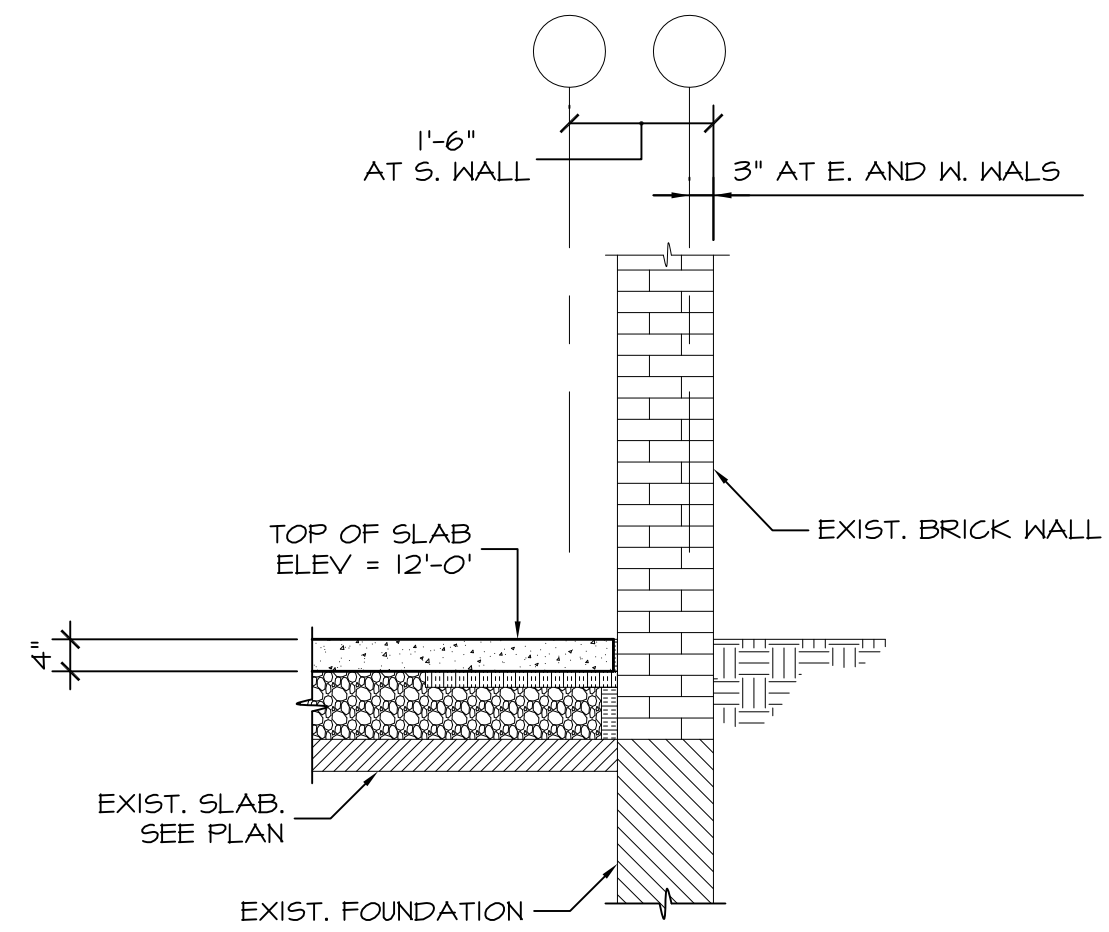


SECTION 3  
1/2"=1'-0" S1.1

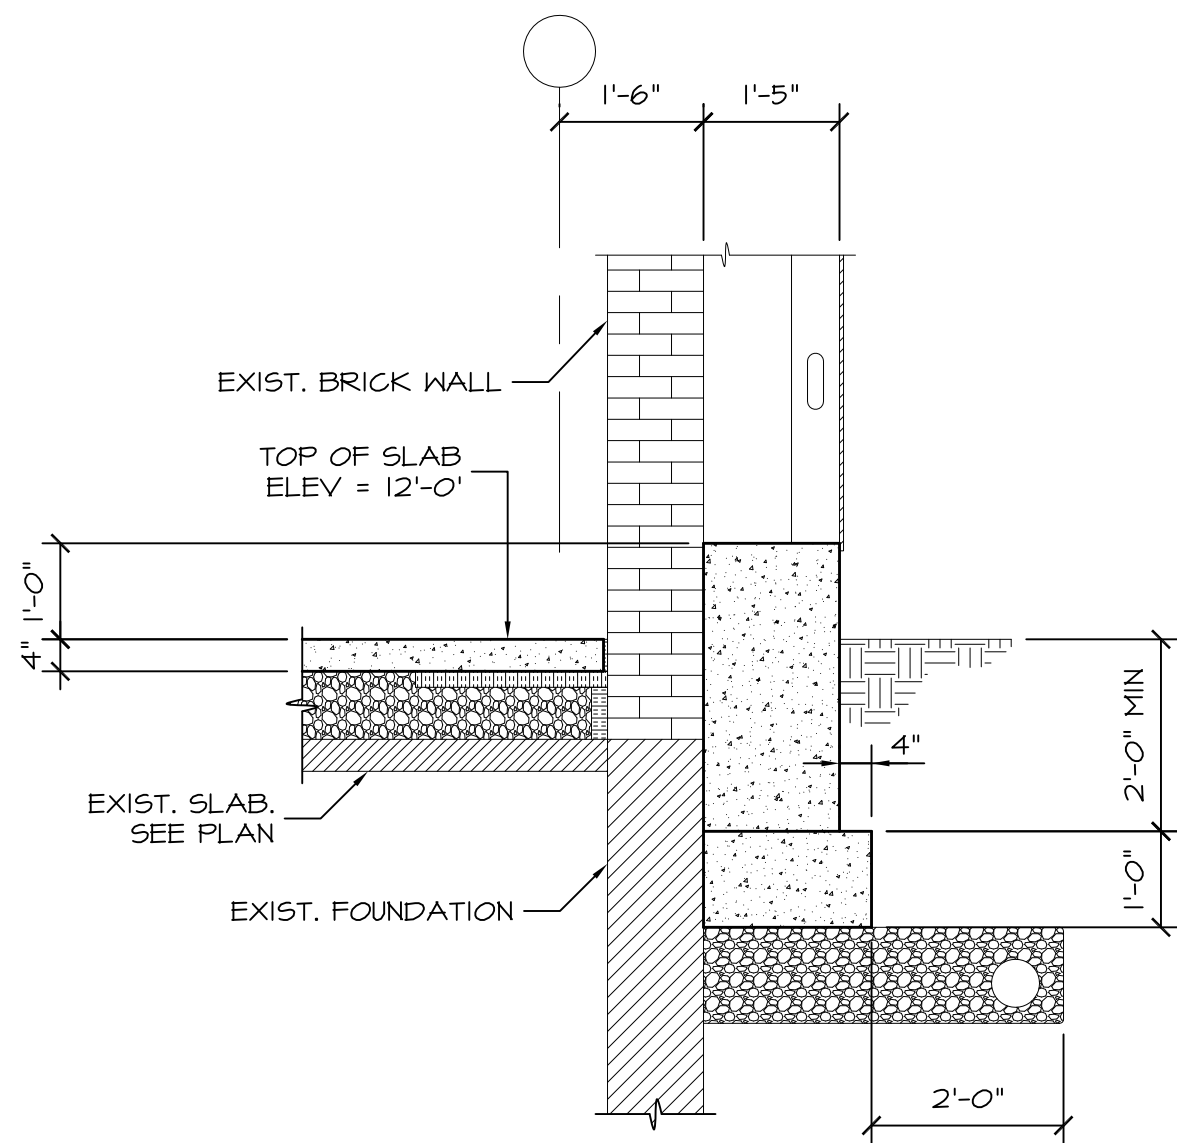


SECTION 4  
1/2"=1'-0" S1.1

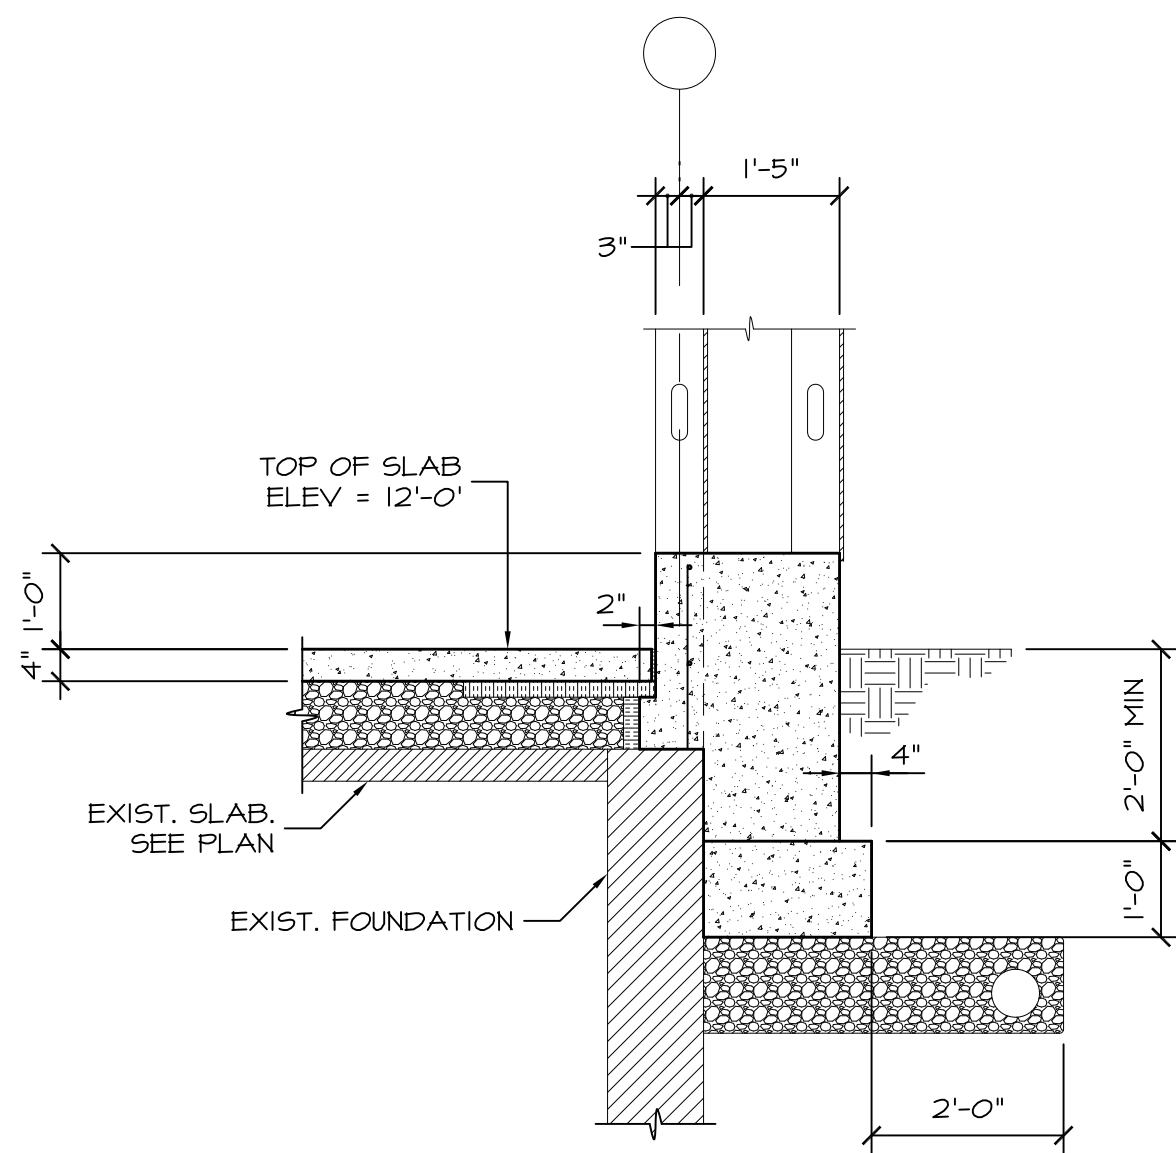


SECTION 5  
1/2"=1'-0" S1.1

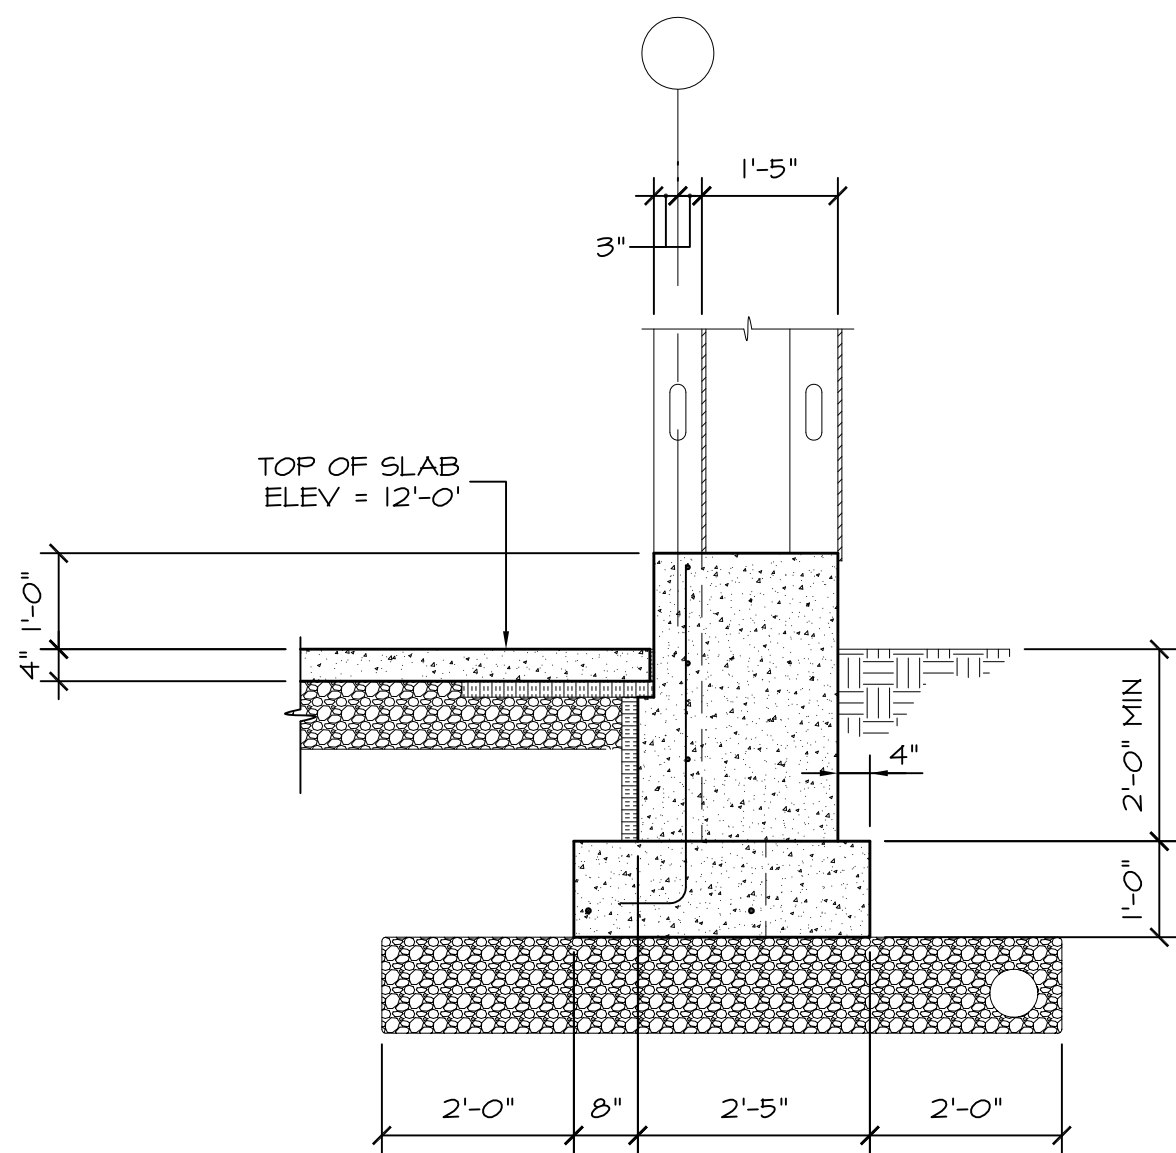


SECTION 6  
1/2"=1'-0" S1.1

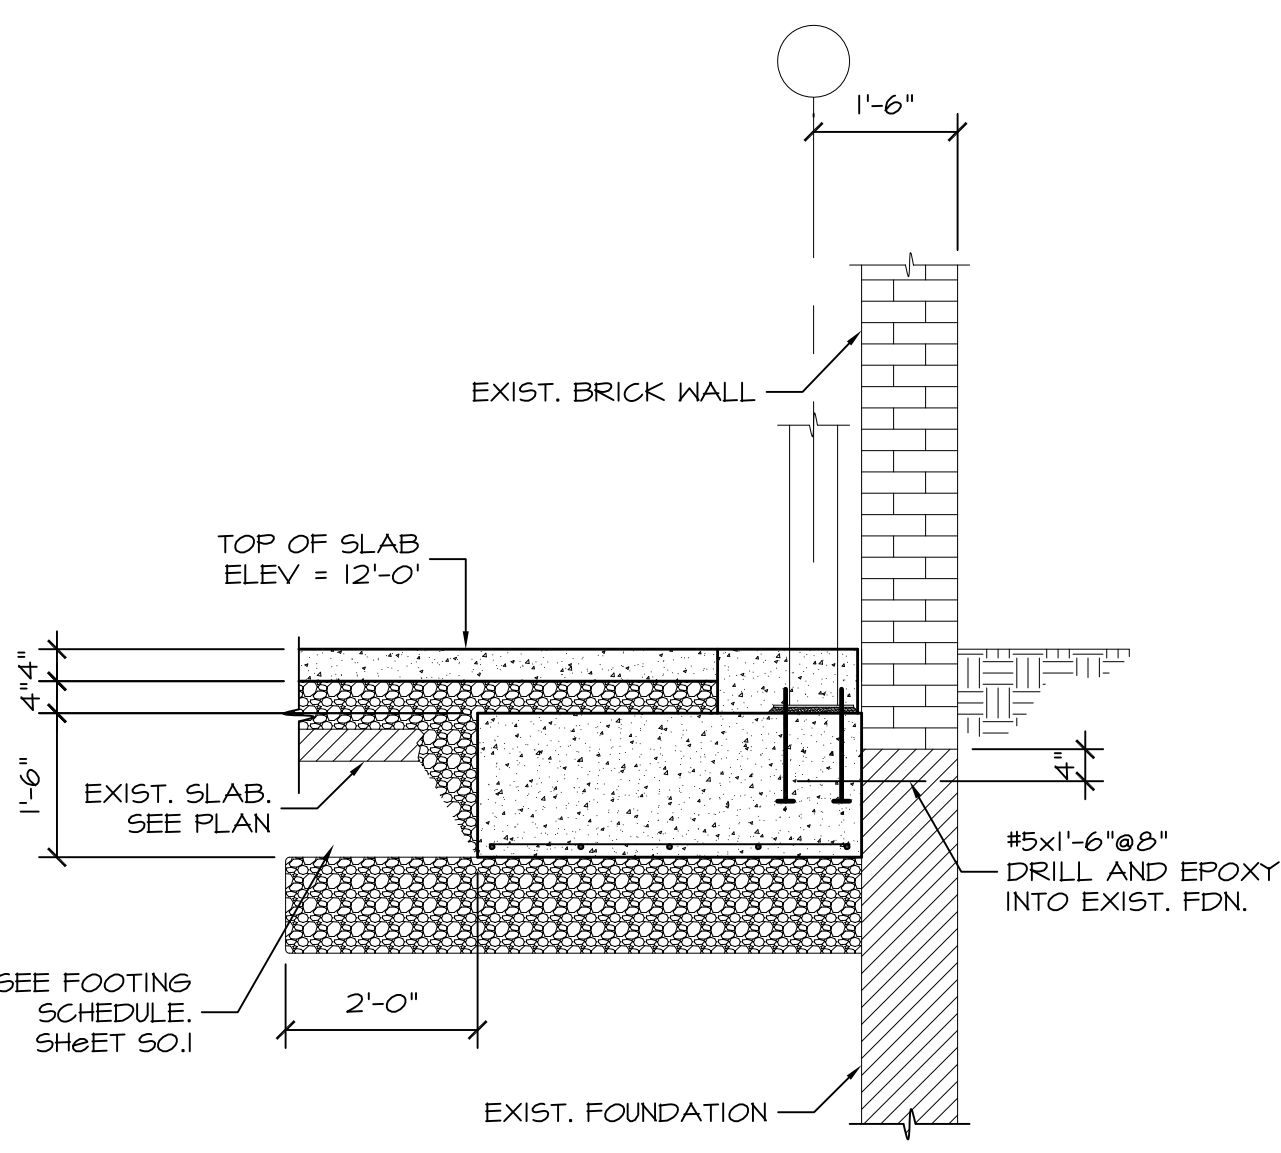


SECTION 7  
1/2"=1'-0" S1.1

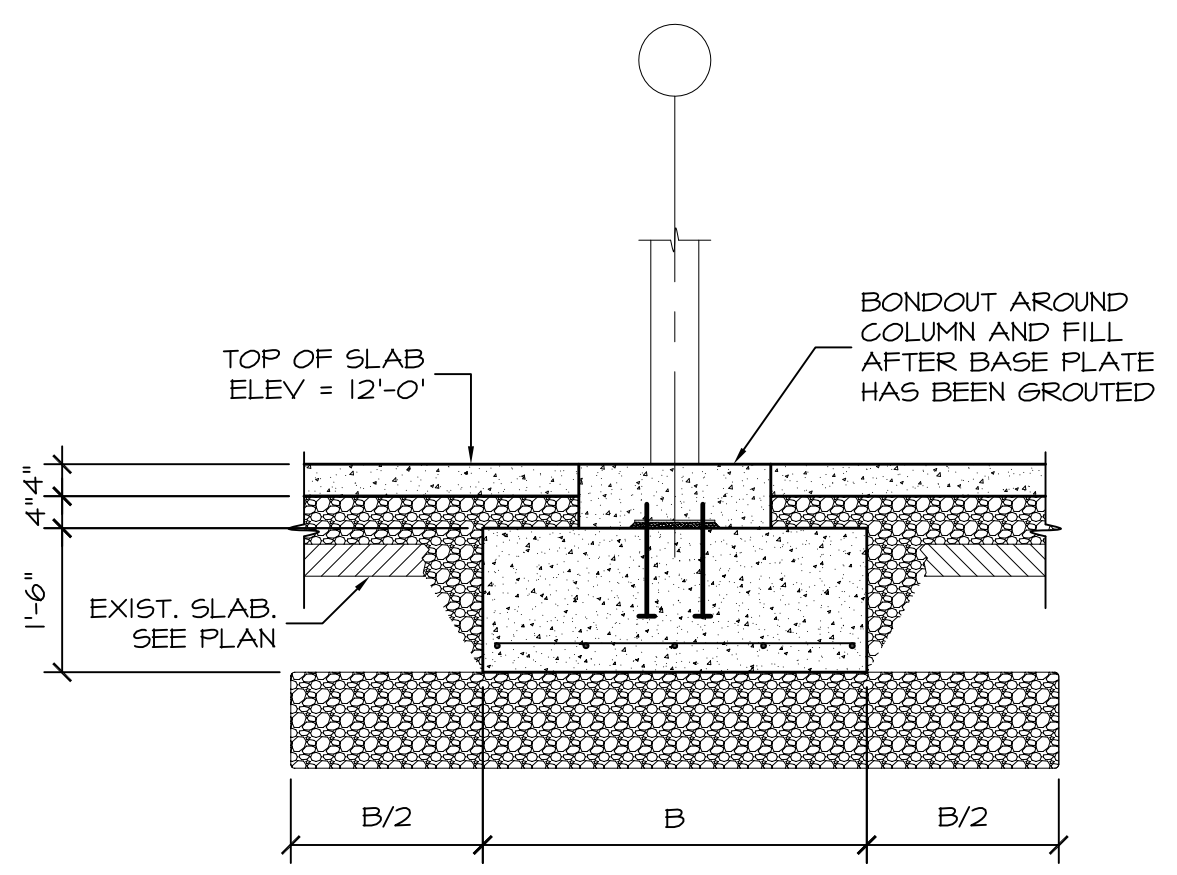

SECTION 8  
1/2"=1'-0" S1.1

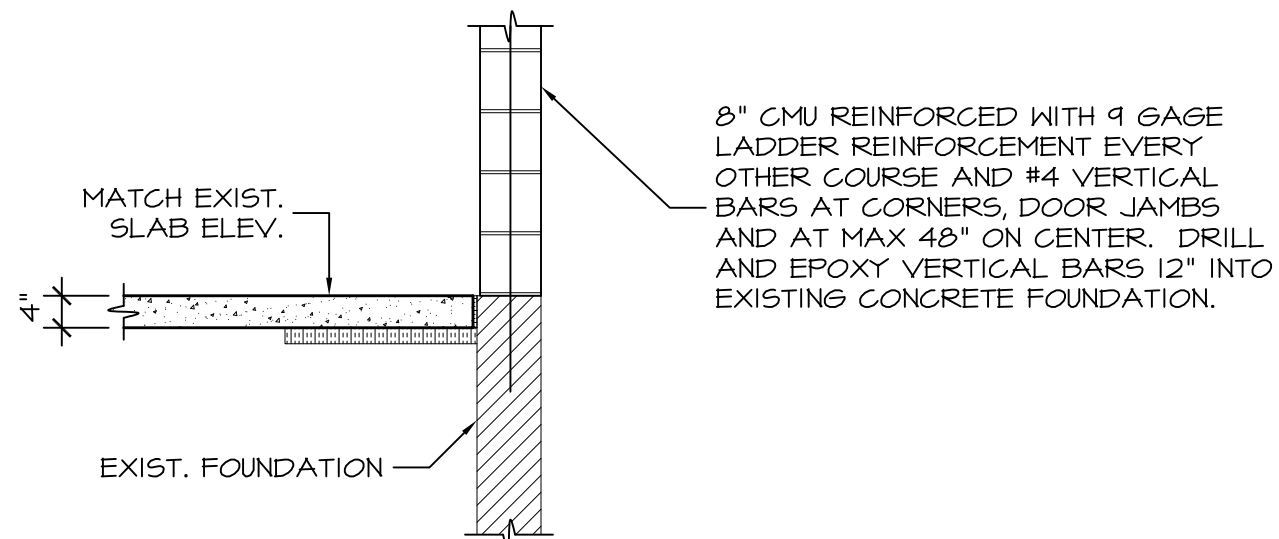

SECTION 9  
1/2"=1'-0" S1.2

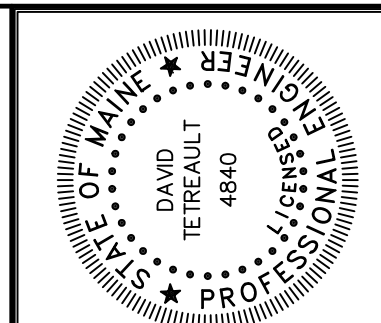

Prepared For:  
**Northland Enterprises, LLC**  
ONE CITY CENTER  
PORTLAND, MAINE

Structural Engineer:  
**STRUCTURAL DESIGN CONSULTING**  
22 Oakmont Drive  
Old Orchard Beach, ME 04064-1121  
Tel: 207-934-8038  
Fax: 207-934-8039

Architect:  
**ARCHETYPE architects**  
48 Union Wharf, Portland, Maine 04101  
(207) 772-6022 Fax (207) 772-4056

Project:  
**CENTURY TIRE**  
815 MARGINAL WAY  
PORTLAND, MAINE

Revisions:	03/16/15
Issued for Permit	

Date: 16 Mar 15  
Scale: As Noted  
**FOUNDATION SECTIONS**

**S3.0**