


BUILDING B FOUNDATION PLAN
 1/8" = 1'-0"

FIELD VERIFY ALL EXISTING FOUNDATION DIMENSIONS AND TOP OF CONCRETE ELEVATIONS.

TOP OF EXISTING SLAB ELEV = 10'-11 1/2"±
 TOP OF NEW SLAB ELEV = 12'-0"
 TOP OF FOUNDATION WALL ELEV = 13'-0"
 TOP OF SHELF AND DOOR BONDOUT = 11'-6"

SEE SO.1 FOR FOOTING SCHEDULE.

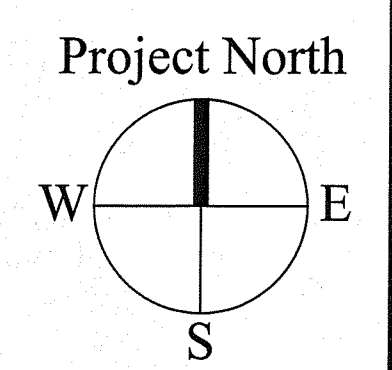

Prepared For:	Northland Enterprises, LLC ONE CITY CENTER PORTLAND, MAINE
Structural Engineer:	22 Copeland Drive 04104 Tel 207.934.8038 Fax 207.934.8039
Architect:	 ARCHETYPE architects 48 Union Wharf Portland, Maine 04101 (207) 772-6022 Fax (207) 772-4056
Project:	CENTURY TIRE 185 KENNEBEC STREET PORTLAND, MAINE
Revisions:	Issued for Construction 05/08/15
Date:	16 Mar 15
Scale:	1/8" = 1'-0"
BUILDING B FOUNDATION PLAN	
S1.1	