

WAREHOUSE FOUNDATION PLAN

1/8" = 1'-0"


THE EXISTING FOUNDATION IS TO REMAIN AND BE REUSED. NOTIFY ENGINEER IF ANY ADVERSE FOUNDATION CONDITION IS UNCOVERED.

DIMENSIONS ARE APPROXIMATE AND MUST BE FIELD VERIFIED. THE NEW BUILDING IS TO BE CONSTRUCTED FOLLOWING THE PERIMETER OF THE EXISTING BUILDING.

FIELD VERIFY ALL EXISTING FOUNDATION DIMENSIONS AND TOP OF CONCRETE ELEVATIONS.

TOP OF NEW SLAB ELEV TO MATCH TOP OF EXIST. SLAB ELEV.

SLAB-ON-GRADE IS 5" THICK WITH 6x6-142.4x12.9 W/F LOCATED 1 1/2" FROM THE TOP BEARING ON A 10 MIL POLY VAPOR BARRIER OVERLYING 8" OF COMPACTED STRUCTURAL FILL.

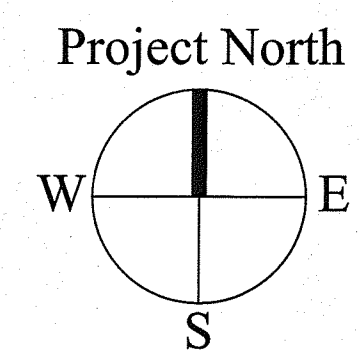

	Prepared For: Northland Enterprises, LLC ONE CITY CENTER PORTLAND, MAINE
Structural Engineer: STRUCTURAL DESIGN CONSULTING	22 Cabernet Drive Old Orchard Beach, ME 04064-4121 Tel: 207.834.8038 Fax: 207.834.8039
Architect: ARCHETYPE architects 48 Union Wharf Portland, Maine 04101 (207) 772-6022 Fax (207) 772-4056	Project: CENTURY TIRE 815 MARGINAL WAY PORTLAND, MAINE
Revisions: Issued for Construction 05/08/15	
Date: 16 Mar 15	WAREHOUSE FOUNDATION PLAN
Scale: 1/8" = 1'-0"	
S1.2	