

KITCHEN EQUIPMENT LIST

ITEM #	DESCRIPTION	MANUFACTURER	MODEL NO.	QTY	SUPPLIED BY	INSTALLED BY	UTILITY				REMARKS
							ELEC	GAS	WATER	SEWER	
1	Front Serve Line - 12 Pan - POS Left	Delfield	12 Pan Serve Line POS_221x38.5in (Left)	1	KES	KES; GC	•		•	•	Installed On Concrete Curb
1.1	Sneeze Guard Serve Line 12 Pan (Left)	BSI	Custom-L	1	KES	KES/GC					
2	Tortilla Warmer	Caliente Industries	A1	2	KES	KES	•				GC To Store In Walk-In Cooler Until Final Installation
6	Cup Dispenser	Dispense-Rite	CHIP-ECL-3B	1	KES	KES; GC					Installed At POS Counter
7	Upright Beverage Cooler, Single Door, Hinge Right	Hoshizaki America, Inc.	CR1B-FG Hinge Right	1	KES	KES	•				
7.3	Beverage Cooler - 3 Door - Hinge Left	Hoshizaki America, Inc.	CR3B-FG Hinge Left	1	KES	KES	•				
8.1	Chip Shelf 36x16in	Nationwide Fab; Marlo Mfg	CHP-CS-36WS-16-C	1	KES	KES					Mount Top Of Shelf At 57" AFF. Provide Plywood Blocking To Mount To Wall.
8.2	Chip Shelf 36x16in	Nationwide Fab; Marlo Mfg	CHP-CS-36WS-16-C	1	KES	KES					Mount Top Of Shelf At 70" AFF. Provide Plywood Blocking To Mount To Wall.
9	Margarita Station	Delfield	Delfield Maragrita Pan	1	KES	KES					Provide This Piece Of Equipment To Locations Providing Alcohol Only
10	Blender	Waring Commercial	BB150S	1	KES	KES	•				GC To Store In Walk-In Cooler Until Final Installation
11	Carving Station - 77x34in - Horizontal Well - Right	Delfield	77x34in Carving Station-RT	1	KES	KES	•				
12	Undercounter Refrigerator	Delfield	406-CA	1	KES	KES	•				
13	Grill 48in - Natural Gas - Divider Left	Woodstone	WS-PL-48-36-4-CT-Left	1	KES	KES	•	•			
13.1	Woodstone Grease Splash Guard	Nationwide Fab; Marlo Mfg	CHP-GCG-GSG	1	KES	KES					Verify If Required
14	Range 6 Burner - Natural Gas	Garland	U36-6S	1	KES	KES		•			
15	Woodstone Grill Stand 48x31in - Divider Left	Woodstone	000-PL-STAND-CASTER	1	KES	KES					
16	Fryer - Gas - Standard Efficiency	Pitco	35CS	1	KES	KES	•	•			
16.1	Grease Caddy	American Welding	Chipotle Grease Caddy	1	KES	KES					
17	Cook Line Stand Off - 72x6	Nationwide Fab; Marlo Mfg	CHP-GWS-6	2	KES	KES					Mount Top of Flat Surface at 33" AFF, Install Screws at Each Stud Location
18	Gas Rice Cooker	Rinnai	RER-55AS	1	KES	KES		•			Final Connection by GC. RE: Mechanical Drawings
19	Rice Cooker Stand - Left	Nationwide Fab; Marlo Mfg	CHP-RCS-42ES-34	1	KES	KES					
22	Prep Sink - Corner Left - 90in	Nationwide Fabrication; Marlo Mfg	CHP-PS-212SU-34-L-DB-LDB	1	KES	GC				•	
22.1	Prep Sink Faucet Big Flow Faucet	T&S	B-0293-01	1	KES	GC				•	
22.2	Prep Sink Vegetable Wash Faucet	T&S	B-0730	1	KES	GC				•	GC To Provide Connection For Chemical Dispensing Equipment
22.3	Prep Sink Drain Assembly	T&S	B-3950	1	KES	KES; GC				•	
23	4 Shelves - 120in Prep Sink	Amco	CHPPS120	1	KES	KES					Mount Bottom Of Standard At 50" AFF. Provide Plywood Blocking To Mount To Wall.
24.2	Hand Sink Wall Mounted - Splash Right	Universal Stainless	EHS-1R-NF	1	KES	GC				•	Provide Plywood Blocking To Mount To Wall
24.3	Hand Sink Wall Mounted - Splash Both	Universal Stainless	EHS-1RL-NF	1	KES	GC				•	Provide Plywood Blocking To Mount To Wall
24.5	Kitchen Hand Sink Faucet Splash Mount	T&S	B-1146-04	2	KES	GC				•	
25	Rice Prep Table Island 66x34	Nationwide Fabrication; Marlo Mfg	Custom Table 66x34in	1	KES	KES					
26	Hot Holding Cabinet - Double Door (Rice)	Food Warming Equipment (FWE)	HLC-16-CHP	1	KES	KES	•				
29	4 Comp Sink - 18x22in Bowls - 120in	Nationwide Fab; Marlo Mfg	CHP-4CS-B1822-2D24-14-LDB	1	KES	GC				•	
29.1	Dish Sink Faucet	T&S	B-0231	1	KES	GC				•	
29.2	Dish Sink Add-A-Faucet w/ Pre-Rinse	T&S	MPY-2DCN-06 Substitute Sprayer B-0108	1	KES	GC				•	
29.3	Dish Sink Drain Assembly	T&S	B-3950	4	KES	KES; GC				•	
29.4	Dish Sink Chemical Faucet	T&S	B-2345-01-XX	1	KES	GC				•	GC To Provide Connection For Chemical Dispensing Equipment
30	Shelving System - 120in 4 Comp Sink	Amco	CHP3CS120	1	KES	KES					Mount bottom of Standard At 56" AFF. Provide Plywood Blocking To Mount To Wall.
31.1	Drying Racks 21x48x85in - With Vented Aluminum Covers	Amco	CHPDR185	1	KES	KES					Mount Bottom Of Standard At 12" AFF. Provide Plywood Blocking To Mount To Wall
32	Ice Maker For B.O.H. Ice Bin	Hoshizaki	KM-1340MRH	1	KES	KES	•		•		Drain Ice Maker to Floor Sink, RE: Mech. Refrigeration By Tenant.
32.1	Ice Maker - Remote Condenser	Hoshizaki	URC-14F	1	KES	KES	•				Condensing Units To Be Secured To The Roof Per Code By GC
32.2	Ice Maker - Storage Bin	Hoshizaki	B500PF	1	KES	KES				•	
32.3	Icemaker- Filter	Cuno	Bev 190	1	KES	KES				•	
32.4	Ice Maker - Scale Inhibitor	Cuno	CFS440-HT	1	KES	KES				•	
33	Walk In Cooler 7x10x10ft 3in - Standard	Norlake	CHP710SL-RS	1	WC	GC	•			•	Refer To Plumbing and Mechanical Drawings; Refrigeration By Tenant; Remote Exterior Compressor Unit To Be Secured To Roof Per Code By GC
34	Walk-In Cooler Shelving System - 7x10x10	Cambro (Camselving)	CHP710EL	1	KES	KES					
35.1	Dry Storage Racks 21x48x85in	Amco	CHPDS185	2	KES	KES					Mount Bottom Of Standards At 12" AFF. Provide Plywood Backing To Mount To Wall.
35.2	Dry Storage Racks 21x96x85in	Amco	CHPDS285	1	KES	KES					Mount Bottom Of Standard At 12" AFF. Provide Plywood Blocking To Mount To Wall.
37	Mop Sink Faucet	T&S	B-0660-BSTR	1	KES	GC				•	
37.1	Mop Sink Chemical Faucet	T&S	B-2345-01-XX	1	KES	GC				•	GC To Provide Connection For Chemical Dispensing Equipment
38	6 Shelves - Chemical Storage Rack	Amco	CHPCS85	1	KES	KES					Mount Bottom Of Standard At 12" AFF. Provide Plywood Blocking To Mount To Wall.
39	Remote 2nd Make Line 109in - Left - W/POS & Cash Drawer - On Curb	Delfield	Delfield_Faxline_LT-109x34_Curb	1	KES	KES	•				Installed on Concrete Curb
40	Hot Holding Cabinet Single Door Fax Front Load	Food Warming Equipment (FWE)	HLC-1826-4-CHP	1	KES	KES	•				
41.1	Fax Line Shelving - 108in - Top Shelf	Nationwide Fab; Marlo Mfg	CHP-FL-108WS-18C	1	KES	KES					Mount top of shelf at 74" AFF. Provide Plywood Blocking To Mount To Wall.
41.2	Fax Line Shelving - 108in - POS Right - Bottom Shelf	Nationwide Fab; Marlo Mfg	CHP-FL-108WS-15C-R	1	KES	KES					Mount top of shelf at 60" AFF. Provide Plywood Blocking To Mount To Wall.
42	Shelving System Under Counter Beverage Station	ISS	CHPUBC	1	KES	KES					Mounted on (4) casters, All casters to be swivel type, Front (2) casters to have brake, Located under utensil counter
43	Napkin Caddy - 3 Bay	Select Stainless	CHP-NC-3	1	KES	KES					Installed At Utensil Counter
47	Salad Spinner	Sammic	ES-200	1	KES	KES	•			•	
49	Chip Table - 36x34in	Select Stainless	CHP-36TCBD-34-HNG	1	KES	KES					

MISC. EQUIPMENT LIST

TAG	DESCRIPTION	QTY	SUPPLIED BY	INSTALLED BY	UTILITY				REMARKS
					ELEC	GAS	WATER	SEWER	
1	Point of Sale Display	1	TMS	GC					Installed at POS Station
2	Point-Of-Sale System	2	T	TCC					Coordinate Requirements With Tenant and Elec. Drawings
3	Cash Drop Box	3	SSS	SSS					Drop Box Mounted Below POS Counter
4	Safe	1	SSS	SSS					Installed in Office
5	Soda Dispenser	1	SPS	SPS	•			•	Drain to Floor Sink, Tenant Millwork Supplier to Provide (2) Adjustable Legs to Support Dispenser From Under The Utensil Counter
6	Soda System Syrup Rack with Carbonator on Stainless Steel Shelf Wall Mounted at 89" AFF	1	SPS	SPS	•		•		
7	Bulk CO2 Tank	1	CO2	CO2	•				
8	Gas Tankless Water Heater	2	GC	GC		•	•	•	Drain Water Heater To Floor Drain, RE: Mech.
9	Mop Sink, See Plumbing Drawings	1	GC	GC			•	•	See Plumbing Drawings
10	Tank Type Soap Dispenser, ASI #0345	2	WA	GC					
11	Paper Towel Dispenser, Bobrick B262	2	WA	GC					Provide Plywood Blocking to Mount to Wall
12	First Aid Kit	1	T	GC					
14	License Frame	1	T	GC					Provide Plywood Backing In Wall At License Frame Location, Refer To Arch. Floor Plans And Elevations For License Frame Location.
16	Fire Extinguisher Package (Not Shown)	1	GC	GC					Fire Extinguisher Package includes (2) Type 'ABC' and (1) Type 'K' Fire Extinguishers to be mounted in locations specified by the Fire Marshall. Provide plywood backing at specified locations.
17	Window Shades	4	WS	WS					See Sheet A130 For Location & Size (When Used)
19	Hat & Coat Strips (Not Shown)	2	WA	GC					Provide Plywood Blocking to Mount to Wall
20	2-Drawer File Cabinet, By Tenant	1	T	T					By Tenant
24	LaunchPort Wall Station	1	T	GC	•				Tablet By Tenant
28	Mop Strip (Not Shown)	1	T	GC					Provide Plywood Backing To Mount To Wall, 2 Hole At Mop Basin and 6 Hole In Kitchen
31	21in Menu System	1	TMB	GC					
32	CO2 Alarm	1	CO2AS	GC	•				Mount At 18" AFF, Refer to Electrical Drawings for Additional Details

FURNITURE LIST

TAG	DESCRIPTION	QTY	SUPPLIED BY	INSTALLED BY	UTILITY				REMARKS
					ELEC	GAS	WATER	SEWER	
1A	Table 24x24in - Rectangular Base	4	TMS	GC					
1B	Table 24x42in, Rectangular Base (Accessible)	4	TMS	GC					See Detail 2/A130
1C	Community Table - Low - Window - Length Varies	1	TMS	GC					
2A	Table - Bar Height - Seats 6 - Top 4-2	3	TMS	GC					
2B	Stand Up Bar - Custom Length	1	TMS	GC					
3A	Dining Room Chair	22	TMS; AS	GC					
3B	Marshmallow Stool - Fixed	4	TMS	GC					
4	Freestanding Banquette Seating	1	TMS	GC					
5	Menu Holders	1	TMS	GC					See Details On Sheet A125
6	Beverage Counter - 10in Trash Hole - Marine Edge	1	TMS	GC				•	Coordinate Floor Drain Installation with Utensil Counter Installation
8	Bar Stool - Fixed	22	TMS	GC					
10	Child's High Chair	1	T	GC					
11	Office Chair, By Tenant	1	T	T					By Tenant
12	Patio Chair - Bistro	26	KES	GC					Provided by EMU America, Contact: Carol Hughes (303-744-3200)
13A	24in Round Bistro Table	3	KES	GC					Provided by EMU America, Contact: Carol Hughes (303-744-3200)
13B	30in Square Bistro Table	4	KES	GC					Provided by EMU America, Contact: Carol Hughes (303-744-3200)
14	Trash Surround	3	TMS	GC					Trash Can Provided by Tundra in Smallwares Package
15	Patio Umbrella	2	KES	GC					
16	Accessible Patio Table	2	KES	GC					Provided by EMU America, Contact: Carol Hughes (303-744-3200)

Consultant:




architecture + planning

855 GRANDVIEW AVENUE SUITE 295

COLUMBUS, OHIO 43215

PHONE: 614.487.8770

FAX: 614.487.8777

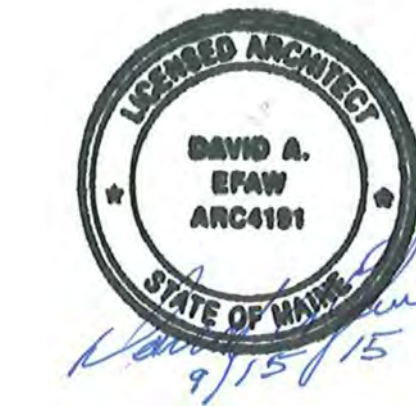

COPYRIGHT 2015
THIS DRAWING IS AN INSTRUMENT OF SERVICE AND AS SUCH REMAINS THE PROPERTY OF CHIPOTLE MEXICAN GRILL, INC. PERMISSION FOR USE OF THIS DOCUMENT IS LIMITED AND CAN BE EXTENDED ONLY BY WRITTEN AGREEMENT WITH CHIPOTLE MEXICAN GRILL, INC.



CHIPOTLE MEXICAN GRILL, INC.
1401 WYMKOP STREET, SUITE 500
DENVER, COLORADO 80202
TELEPHONE: (303) 595-4000
FAX: (303) 595-4014
INTERNET: WWW.CHIPOTLE.COM

STORE NO.: 2603
PORTLAND MARGINAL WAY
195 KENNEBEC ST
PORTLAND, ME 04101

Issue Record:
09/15/15 PERMIT/LANDLORD REVIEW

Revisions:

Drawn: TC, BP, DP Checked: KH, TC

Project No: CMG507

Contents:
Fixtures, Furniture & Equipment Schedules

A131

Date of Last Print: 09/15/15