



COPYRIGHT 2015
THIS DRAWING IS AN INSTRUMENT OF SERVICE AND AS SUCH
REMAINS THE PROPERTY OF CHIPOTLE MEXICAN GRILL, INC.
PERMISSION FOR USE OF THIS DOCUMENT IS LIMITED AND
CAN BE EXTENDED ONLY BY WRITTEN AGREEMENT WITH
CHIPOTLE MEXICAN GRILL, INC.



CHIPOTLE MEXICAN GRILL, INC.
1401 WYNWOOD STREET, SUITE 500
DENVER, COLORADO 80202
TELEPHONE: (303) 595-4000
FAX: (303) 595-4014
INTERNET: WWW.CHIPOTLE.COM

STORE NO.: 2603
PORTLAND MARGINAL WAY
195 KENNEBEC ST
PORTLAND, ME 04101

Issue Record:

09/15/15 PERMIT/LANDLORD REVIEW

Revisions:


Drawn: TC, BP, DP
Checked: KH, TC

Project No:
CMG507


Contents:
Elevations - Interior Dining

A210


Date of Last Print:
09/15/15

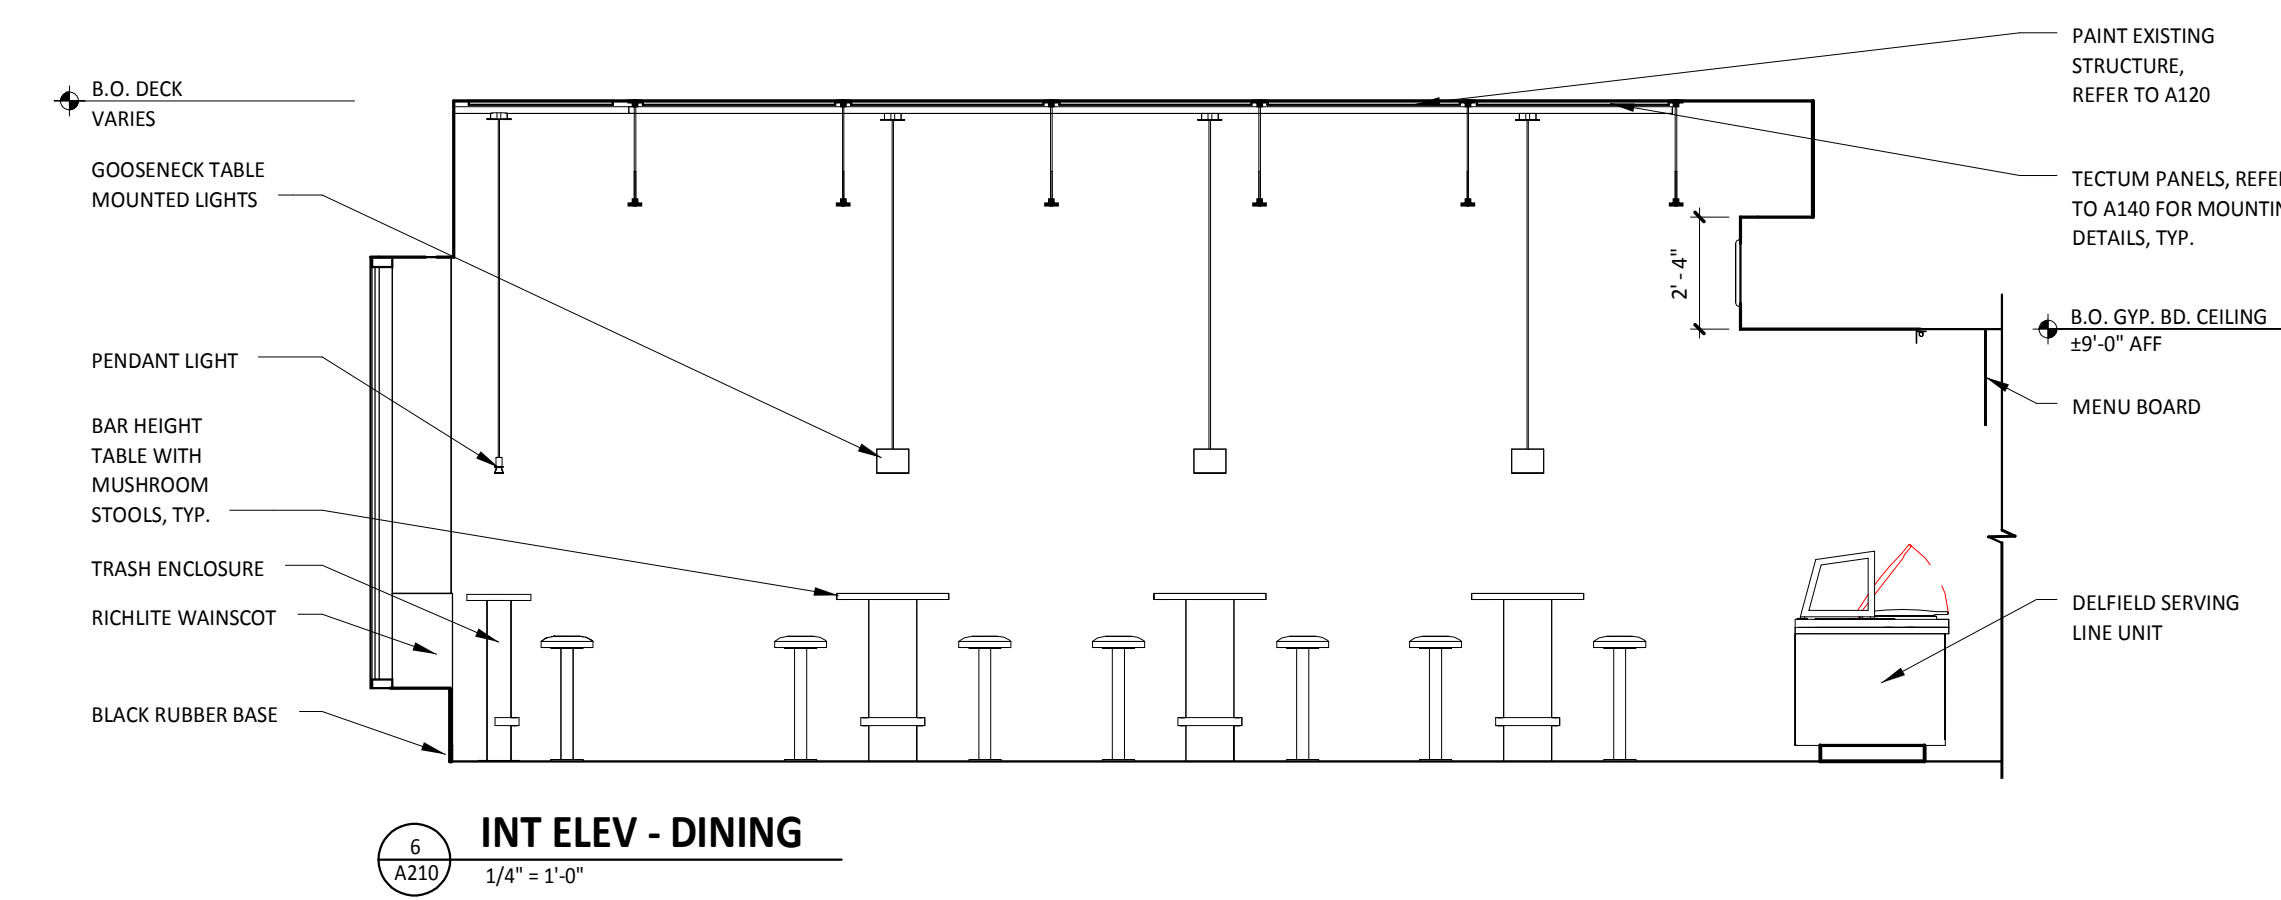


6 INT ELEV - DINING
1/4" = 1'-0"

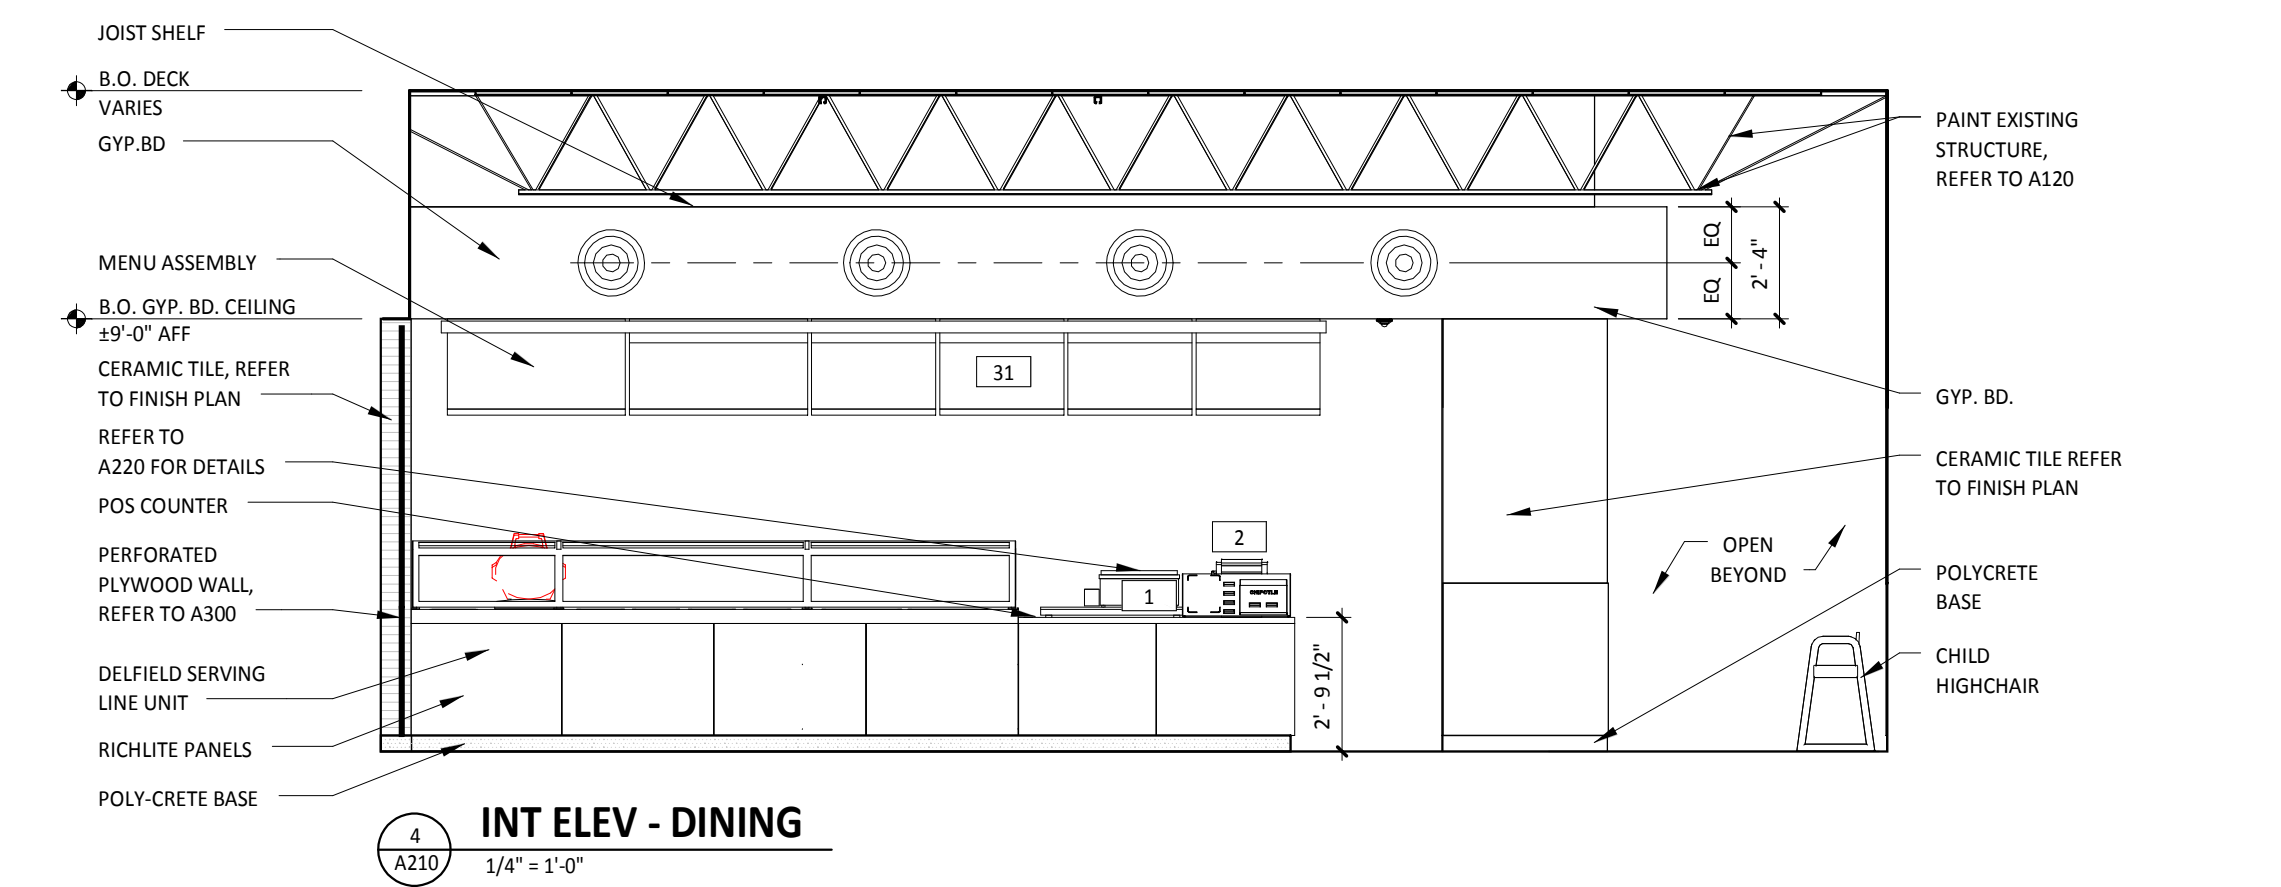


4 INT ELEV - DINING
1/4" = 1'-0"

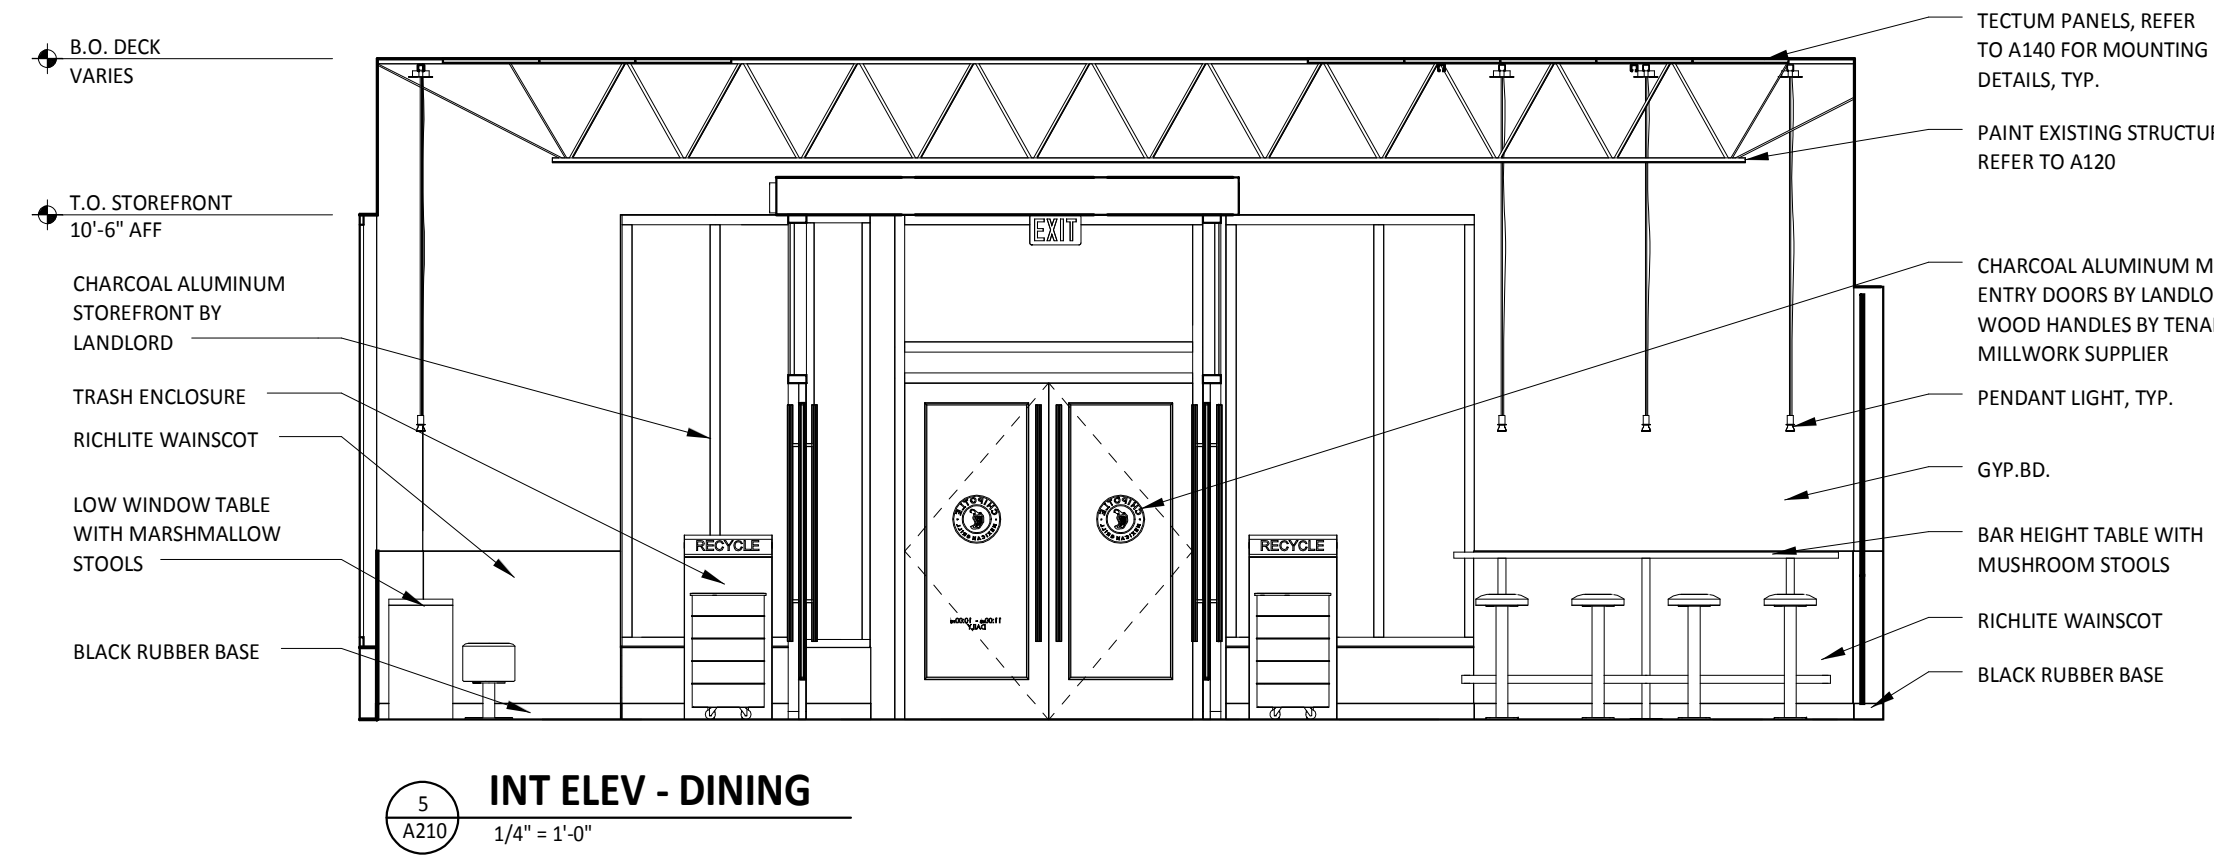


5 INT ELEV - DINING
1/4" = 1'-0"

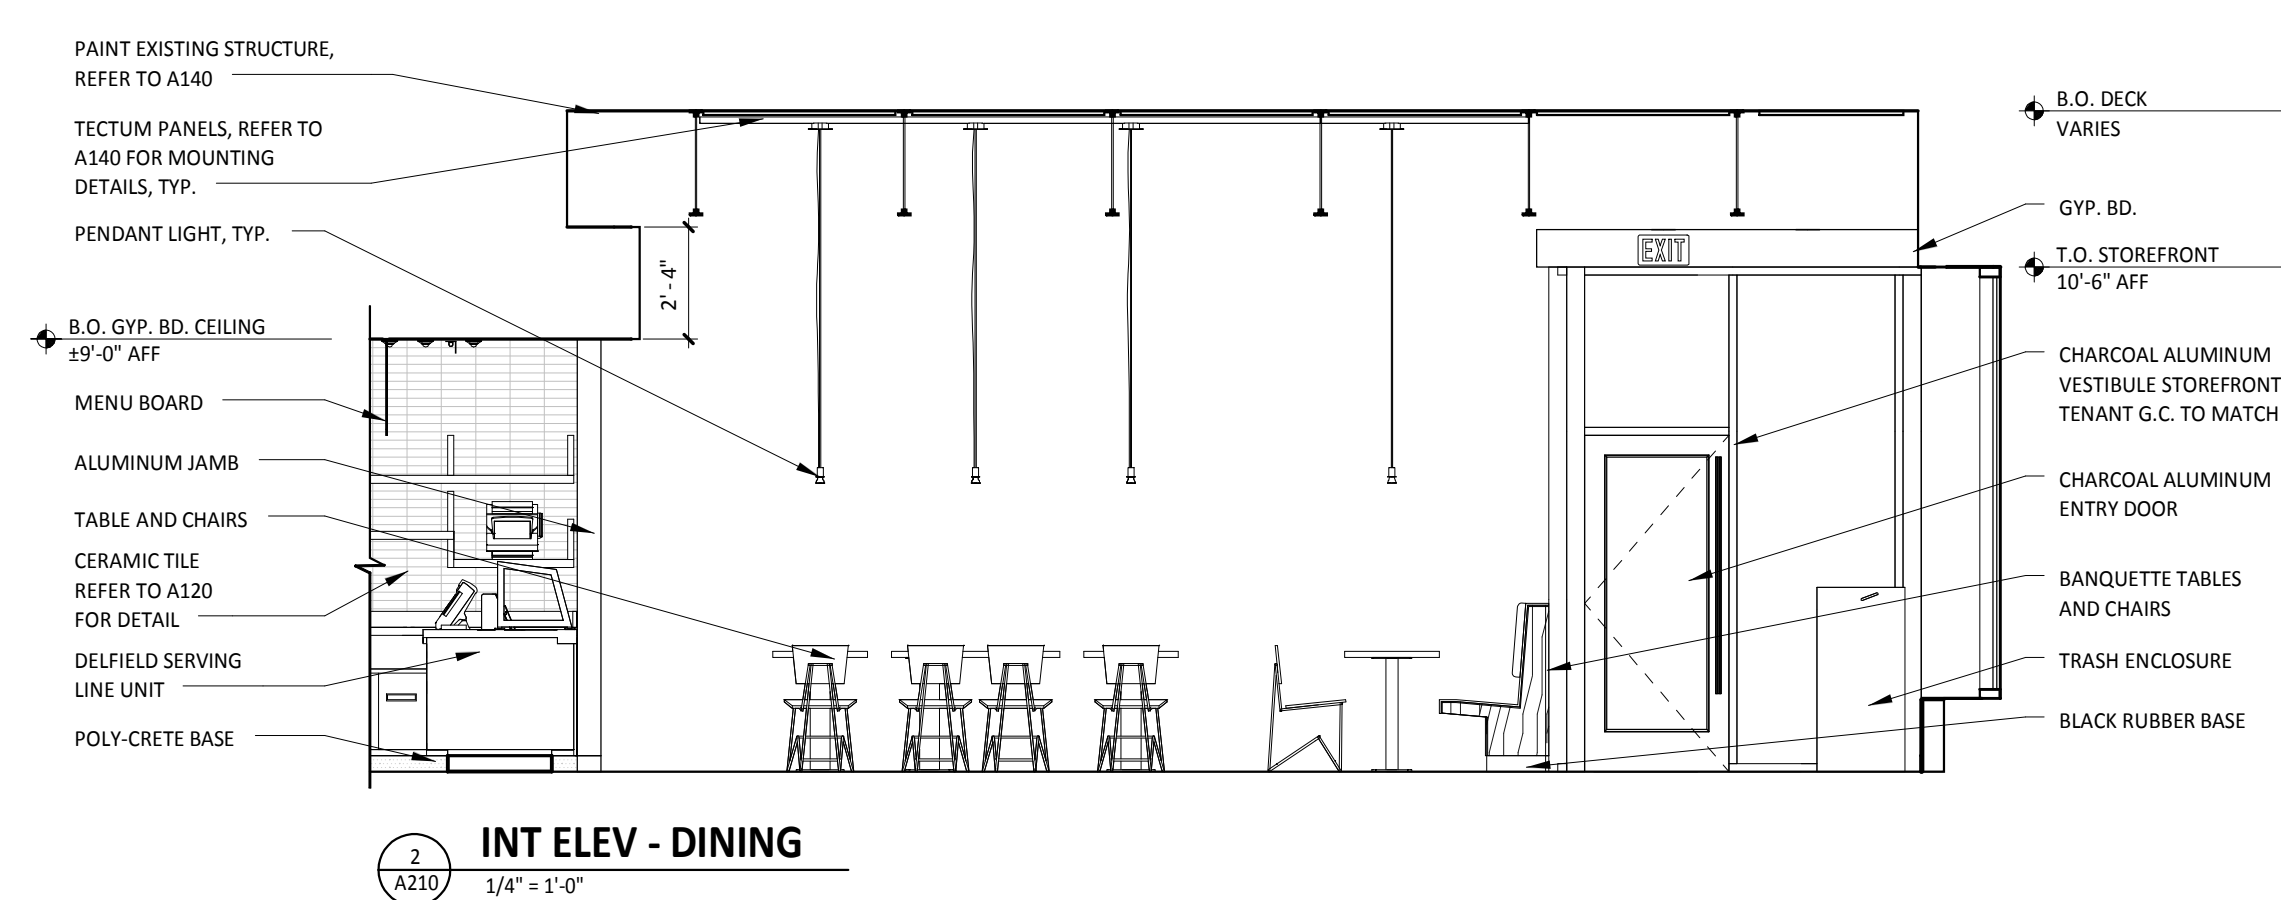

2 INT ELEV - DINING
1/4" = 1'-0"

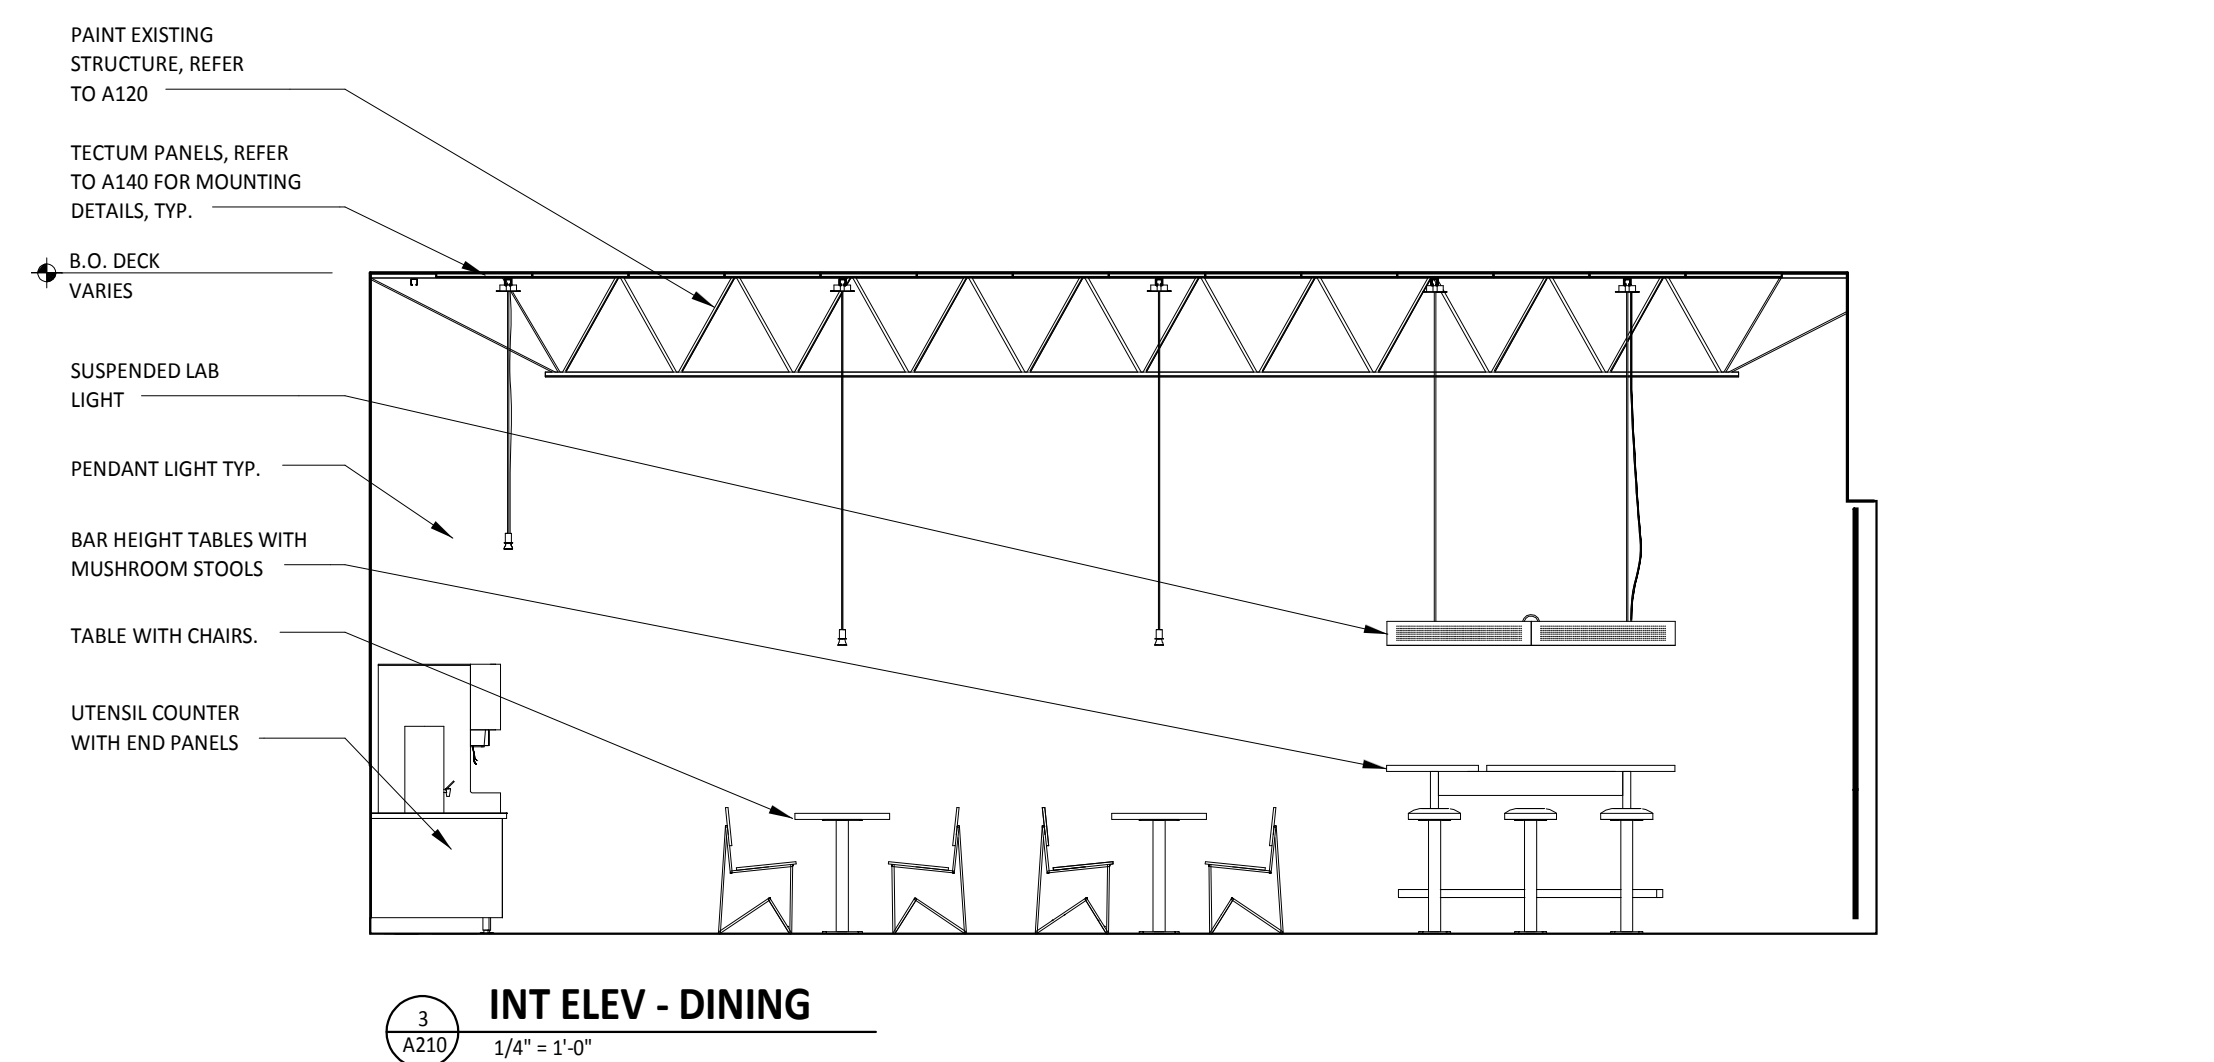

3 INT ELEV - DINING
1/4" = 1'-0"

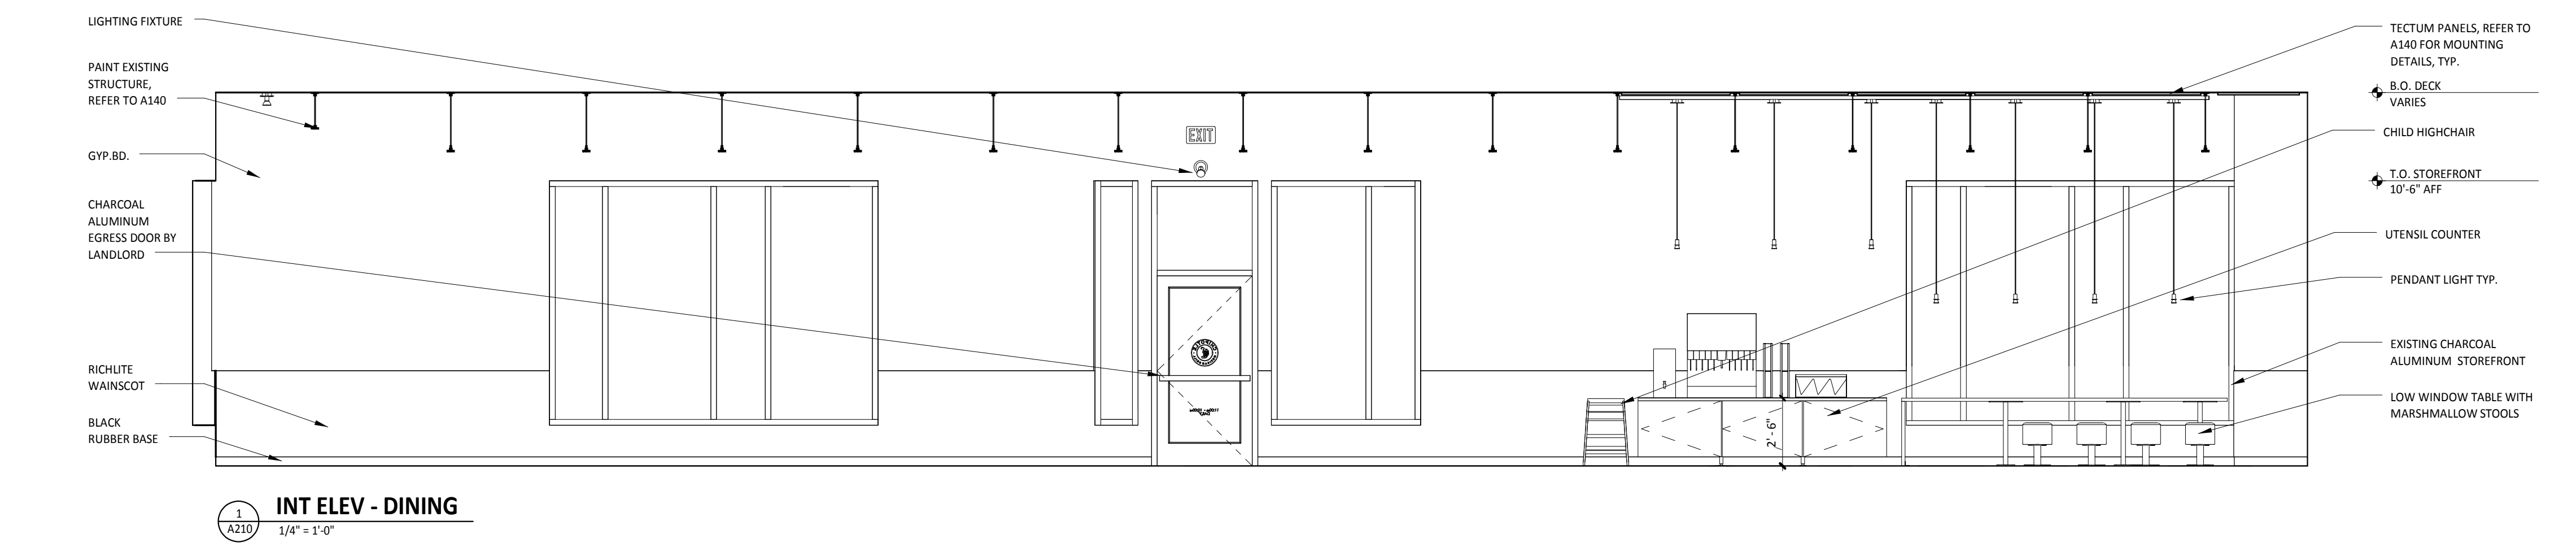

1 INT ELEV - DINING
1/4" = 1'-0"