
R	RESTROOM ACCESSORY SCHEDULE												
					PROVIDED	INSTALLED	UTILITY		ILITY				
ITEM #	DESCRIPTION	MANUF	MODEL	QTY	ВҮ	ВҮ	ELEC	GAS	WATER SE	WER	MOUNTING HEIGHT	REMARKS	1.
1A	Grab Bar - 36in	ASI	3501-36	2	WA	GC				3	36" AFF to Top of Grasping Surface	Provide Plywood Blocking to Mount to Wall	3.
1B	Grab Bar - 42in	ASI	3501-42	2	WA	GC				3	36" AFF to Top of Grasping Surface	Provide Plywood Blocking to Mount to Wall	
1C	Grab Bar - 18in	ASI	3501-18	2	WA	GC				4	40" AFF to Centerline of Bottom Return	Provide Plywood Blocking to Mount to Wall	
3	Mirror	ASI	0600B 18x36	2	WA	GC				ı	Bottom Edge of Reflecting Surface at 40" AFF	Provide Plywood Blocking to Mount to Wall	
5	Tank Type Soap Dispenser	ASI	O345	2	WA	GC				4	42" AFF to Bottom of Unit		
7	Recessed Toilet Paper Dispenser	ASI	0031	2	WA	GC				1	29" AFF to Top of Unit	Recess Mounted in Wall - Rough Opening: 6 1/4"W X 12 1/4"H X 3 3/8"D Top of Rough Opening: 29 1/4" AFF	
8	Utility Shelf	ASI	0692	1	WA	GC				4	48" AFF To Top Of Shelf	Provide Plywood Blocking to Mount to Wall - Provide in Women's Only	
9	Recessed Convertible Paper Towel Dispenser and Waste Receptacle, Recess Mounted in Wall	Bobrick	B-3944	2	WA	GC				ı	Bottom of Unit at Top of Base, Bottom of Dispenser to be at 40" AFF, Recess Mounting In Wall	Rough Opening: 16"W x 54 3/4"H x 4" D. Provide Plywood Blocking to Mount to Wall	
12	Napkin Disposal - Recessed	ASI	0473	1	WA	GC				-	Top of Rough Opening @ 29" AFF	Recess Mounted in Wall - Rough Opening: 11 1/4"W X 15 3/4"H X 4"D	
14	Restroom Hand Sink	Kohler	K-2084	2	GC	GC				•			
14.1	Restroom Hand Sink Faucet	T&S	EC-3102-TMV-LF-05	2	GC	GC			•			To Be Furnished With .5 GPM Aerator Installed. Thermostatic mixing valve is also included.	



- ALL DIMENSIONS ARE TO FACE OF STUD UNLESS OTHERWISE NOTES.
 REFER TO A126 FOR TILE NOTES.
- 3. ALL ACCESSORIES SHALL BE AS MANUFACTURED BY AMERICAN SPECIALTIES INC OR TENANT APPROVED EQUIVALENT UNLESS DESIGNATED OTHERWISE. PROVIDE SOLID FRT WOOD BLOCKING AS NECESSARY FOR INSTALLATION PER MANUFACTURER'S RECOMMENDATIONS. SEE SHEET A002 FOR ACCESSIBILITY GUIDELINES & MOUNTING HEIGHT REQUIREMENTS.

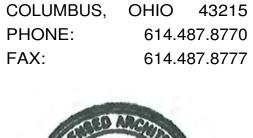

architecture + planning

855 GRANDVIEW AVENUE

SUITE 295




COPYRIGHT 2015
THIS DRAWING IS AN INSTRUMENT OF SERVICE AND AS SUCH
REMAINS THE PROPERTY OF CHIPOTLE MEXICAN GRILL, INC..
PERMISSION FOR USE OF THIS DOCUMENT IS LIMITED AND
CAN BE EXTENDED ONLY BY WRITTEN AGREEMENT WITH
CHIPOTLE MEXICAN GRILL, INC..



CHIPOTLE MEXICAN GRILL, INC.
1401 WYNKOOP STREET, SUITE 500
DENVER, COLORADO 80202
TELEPHONE: (303) 595-4000
FAX: (303) 595-4014
INTERNET: WWW.CHIPOTLE.COM

PORTLAND MARGINAL WAY
195 KENNEBEC ST

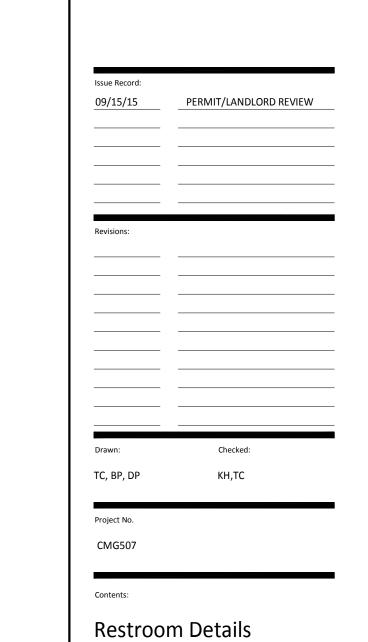

CERAMIC TILE; REFER

TO FINISH PLAN

LIGHT FIXTURE

TO FINISH PLAN

CERAMIC TILE; REFER

WOMEN'S ROOM - ELEVA230 1/4" = 1'-0"


MEN'S ROOM - ELEV

1/4" = 1'-0"

A230

Date of Last Print:


ote of Last Print: 09/15/15

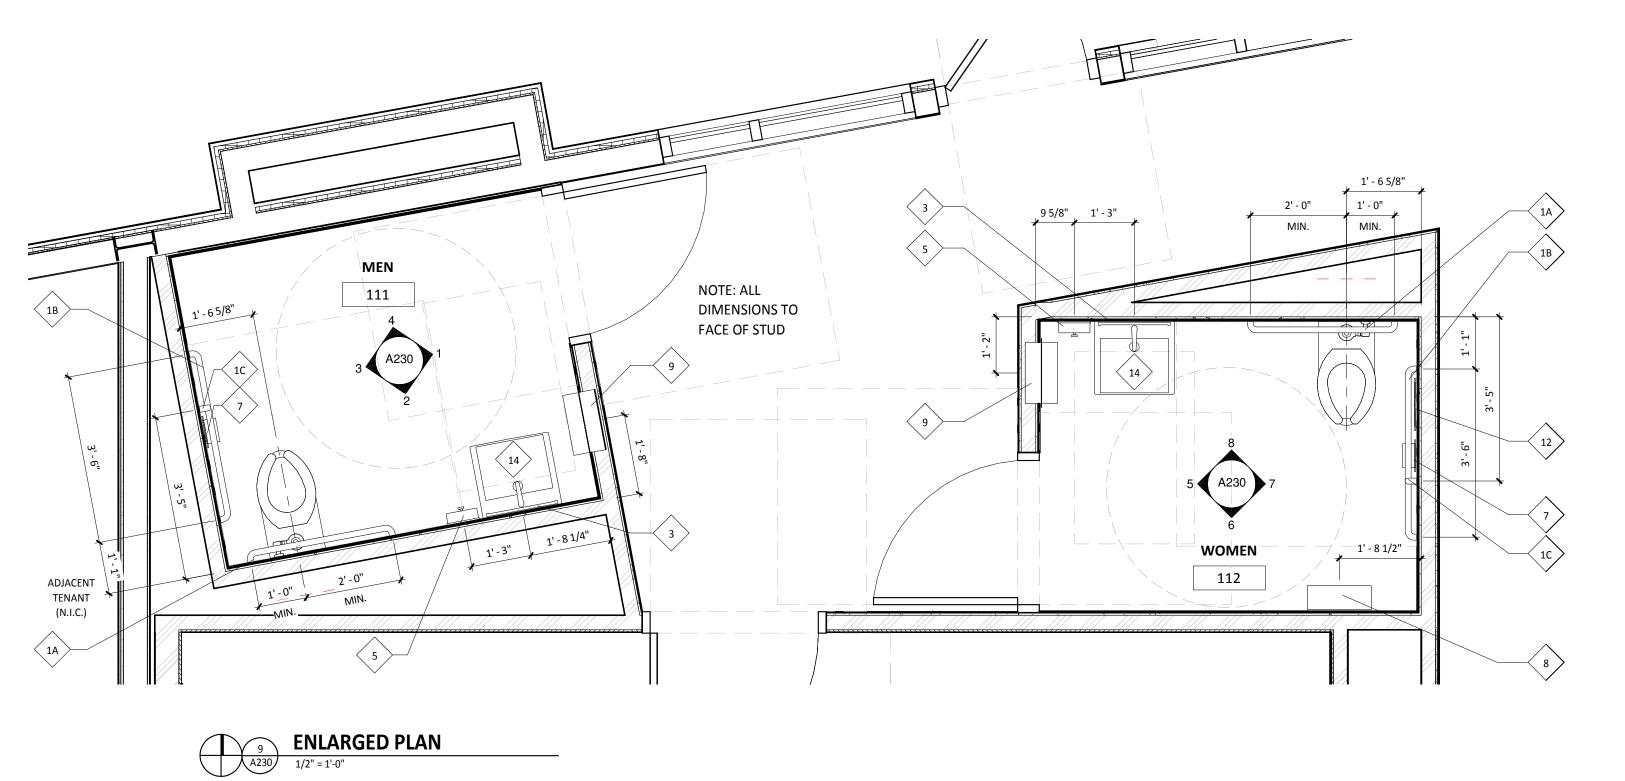

B.O. GYP. BD. CEILING ±7'-7 1/4" AFF

CERAMIC TILE; REFER
TO FINISH PLAN

POLYCRETE BASE

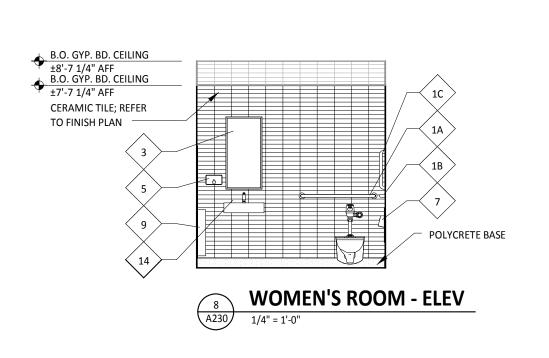

DOOR FRAME

(FOR BOTH MEN AND WOMEN)

AS REQUIRED PER THE LOCAL JURISDICTION

1/4" ALUMINUM RAISED BORDER, SATIN

RAISED SYMBOL, SATIN HORIZONTAL FINISH

FIELD, COLOR BY TENANT

RAISED FONT: GOTHAM,
SATIN HORIZONTAL FINISH


CLEAR, RASTER STYLE BRAIL


WOMEN


TYP WASHROOM SIGN


A230 3" = 1'-0"

HORIZONTAL FINISH

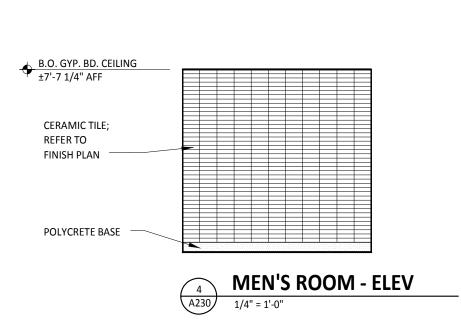

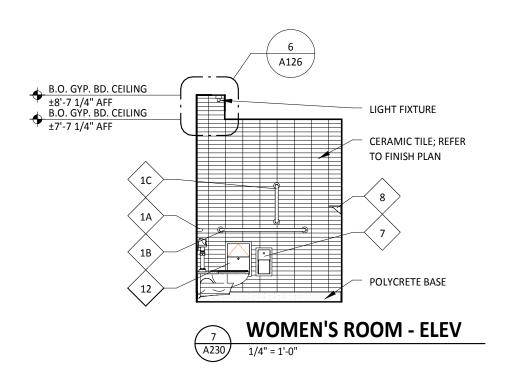

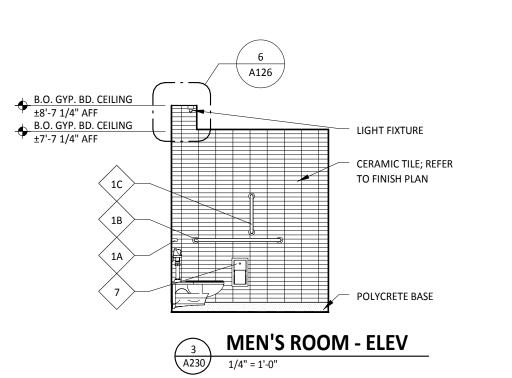

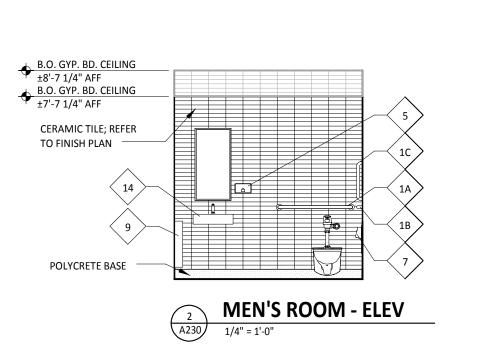

6 WOMEN'S ROOM - ELEV
1/4" = 1'-0"

B.O. GYP. BD. CEILING ±8'-7 1/4" AFF B.O. GYP. BD. CEILING ±7'-7 1/4" AFF

B.O. GYP. BD. CEILING ±8'-7 1/4" AFF B.O. GYP. BD. CEILING ±7'-7 1/4" AFF