


BUILDING A MECHANICAL AND PLUMBING PLAN
SCALE: 1/8" = 1'-0"

BUILDING B MECHANICAL AND PLUMBING PLAN
SCALE: 1/8" = 1'-0"

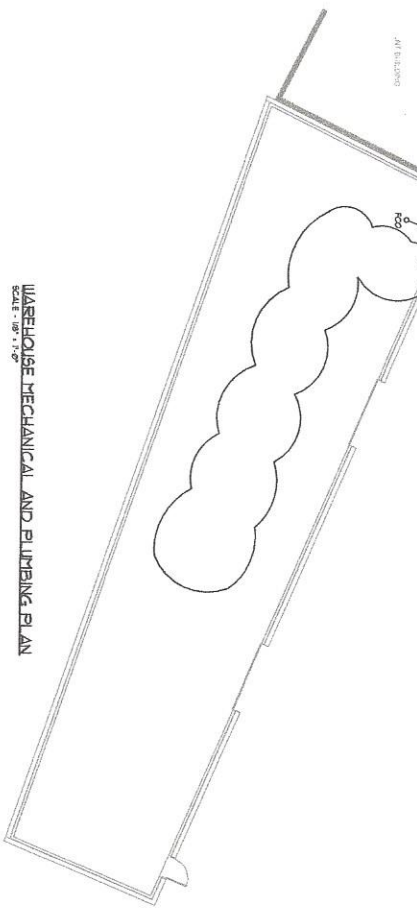

WAREHOUSE MECHANICAL AND PLUMBING PLAN
SCALE: 1/8" = 1'-0"

M1.01	Date: May 8, 2015	Scale: As Noted	Revisions: ISSUED FOR CONSTRUCTION	Project: CENTURY TIRE PORTLAND, MAINE	Architect: ARCHETYPE architects 48 Union Wharf Portland, Maine 04101 (207) 772-6022 Fax (207) 772-4056	Consulting Engineer: BENNETT ENGINEERING MECHANICAL, ELECTRICAL, PLUMBING	Prepared For:	
	MECHANICAL AND PLUMBING PLAN							