



SIGN D	Chipotle
Type:	Replacement panel - 3/16" white lexan w/ applied vinyl
Actual Size:	10" x 24"
Viewable Size:	TBD
Square Footage:	1.67

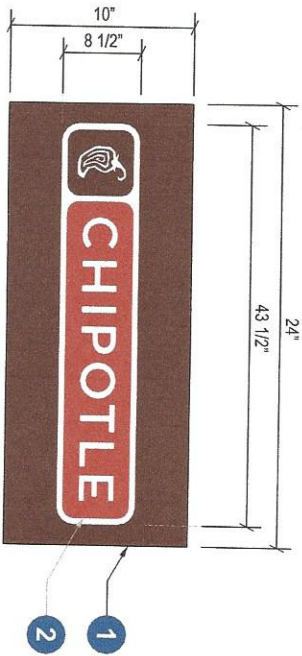

New Replacement Panel - Existing D/F Pylon
QTY 2 (1 SET)
 Scale: 3/4" = 1'-0"

- Specifications:**
1. New 3/16" white lexan
 2. First surface applied vinyl graphics to match PMS 4625 C Adobo Brown (Pepper) and PMS 484 C Roasted Red (Letters)

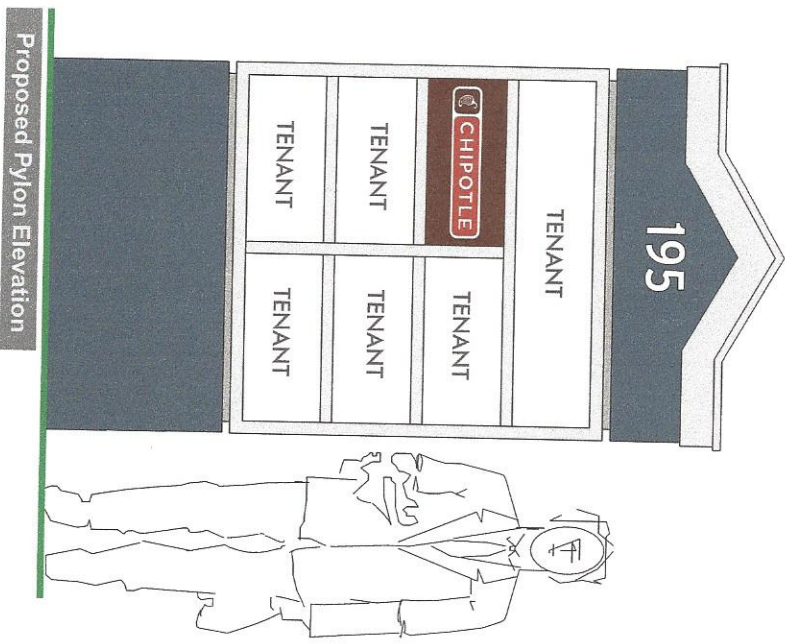

		Client: Chipotle Site #: CL-18-2603 Address: 195 Kennebec Street Portland, ME 04101 Marginal Way
REVISION INFO		This rendering is the property of Anchor Sign, Inc. It is for the exclusive use of the client and is not to be distributed, reproduced or exhibited without the written consent of Anchor Sign, Inc. Please contact your Anchor Sign, Inc. representative with questions regarding this statement.
08/24/2015	Original Renderings	SD
08/25/2015	Revised Elevations, Signage & Added MT Panels	SD
09/01/2015	Revised MT Panels	SD
10/09/2015	add Sign E second MT sign identical of Sign D	SB