


SIGN C	16" Chipotle
Type:	Channel letters on a backer panel w/frame
Illumination:	Internally Illuminated LED
Square Footage:	37.81
To Grade:	Top of sign to grade = 16'-7 1/2"
	Bottom of sign to grade = 14'-0 3/4"

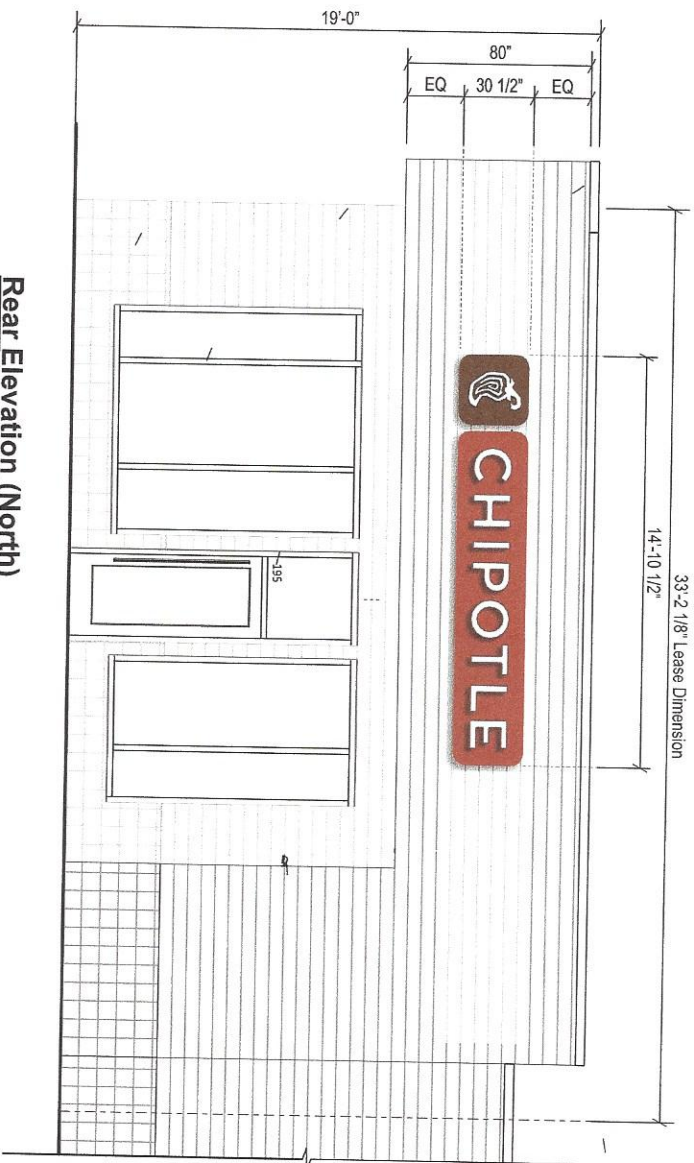

Rear Elevation (North)
Scale: 3/16" = 1'

Allowable Square Footage this Elevation:	TBD
Formula:	
Actual Square Footage this Elevation:	37.81

Client: Chipotle
 Site #: CL-18-2603
 Address: 195 Kennebec Street
 Portland ME 04101
 Marginal Way

CHIPOTLE

REVISION INFO	
08/24/2015	Original Renderings
09/25/2015	Revised Elevations, Signage & Added MT Panels
09/07/2015	Revised MT Panels
10/09/2015	add Sign E second MT sign identical of Sign D

SD	This rendering is the property of Anchor Sign, Inc. It is for the exclusive use of Anchor Sign, Inc. and the party which requested the rendering. It is an unlicensed, reproduced or exhibited without the consent of Anchor Sign, Inc. Please contact your account manager with questions regarding this statement.
SD	
SD	
SB	

AnchorSign
 1.800.213.3331