

© 2016 RYAN SENATORE ARCHITECTURE

T-MOBILE FIT-UP
195 KENNEBEC STREET, BUILDING B, SUITE 32
PORTLAND, MAINE



RYAN SENATORE ARCHITECTURE
565 CONGRESS STREET
PORTLAND, MAINE 04101
207-550-6414
senatorearchitecture.com

CONSULTANTS:

REVISIONS:

DATE: MARCH 24, 2016

PROJECT No. 1619


DRAWN BY:

CHECKED BY: RJS

SCALE: AS NOTED

SHEET TITLE:
CODE REVIEW PLAN

A0-1

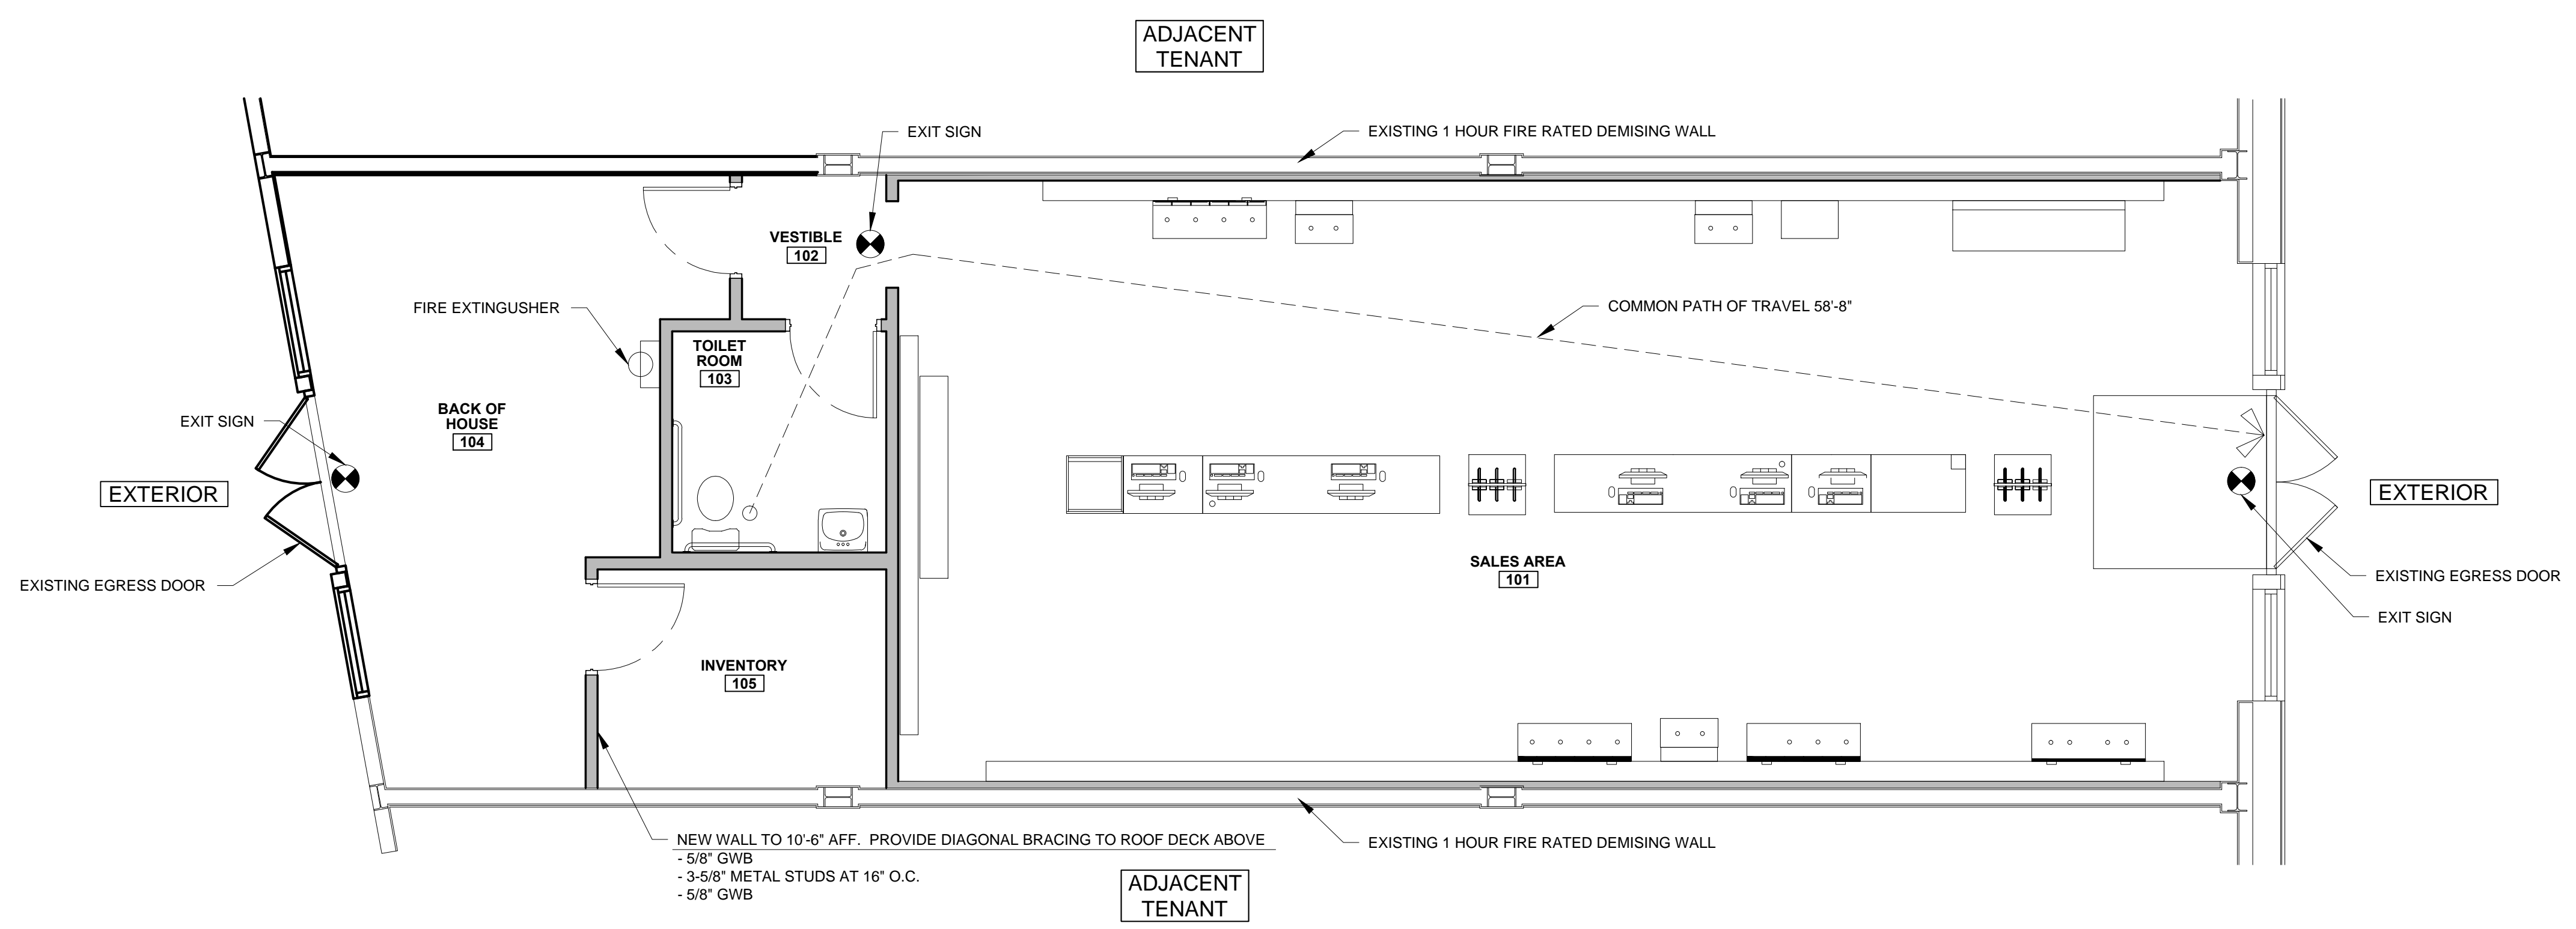

1 CODE REVIEW PLAN
1/4" = 1'-0"