


FACE REPLACEMENTS

Scale: 3" = 1'-0"

37.3 square feet

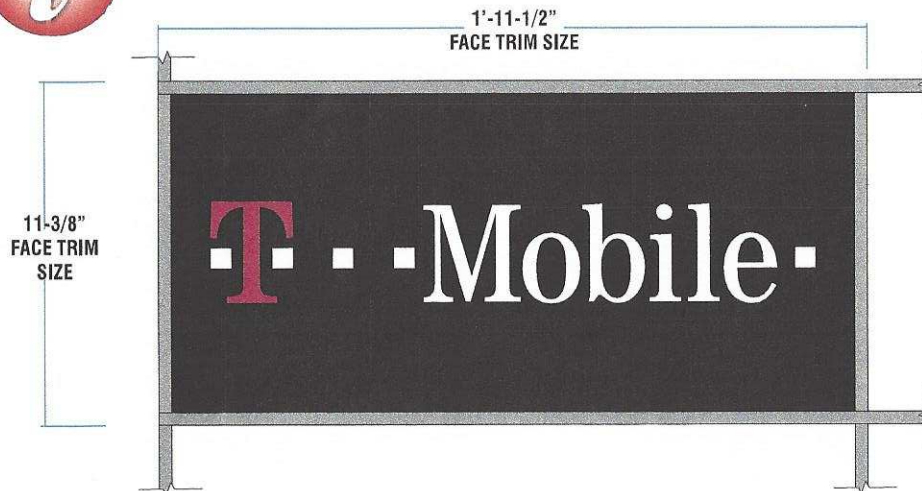

CABINET: Existing cabinet retainers & dividers to be verified

FACE: .150 flat White polycarbonate

GRAPHICS: Bkgd to be Black vinyl overlay w/reverse weeded copy; "T" to have surface applied Trans. Magenta vinyl overlay as shown

QUANTITY: (2) Two faces required

COLOR MATCHING



SCALE: 3/4" = 1'-0"

EXACT PLACEMENT TO BE VERIFIED



Partner with the best.



www.mcsign.com

CLIENT:

T-Mobile

TICKET NO.:

389770

DATE:

02/04/16

REVISION HISTORY:

02/19/16 AF revised to blk bkgd

PROJECT MANAGER:

JASON BOONE

DESIGNER:

AF

ELECTRONIC FILE NAME:

TMO\2016\MEVCUSTOM WIRELESS\PORTLAND - MARGINAL & FOREST

ADDRESS:

MARGINAL WAY & FOREST AVE
45 MARGINAL WAY, SUITE 3
PORTLAND, ME 04101

PAGE NO.:

4

CLIENT SIGNATURE:

APPROVAL DATE:



Corporate Office:

8959 Tyler Boulevard
Mentor, Ohio 44060
440-209-6200
800-627-4460

334 Industrial Park Road
Bluefield, Virginia 24605

877-779-9977

NOTE: PRINTS ARE THE EXCLUSIVE PROPERTY OF "MC SIGN COMPANY". ANY UNAUTHORIZED USE OR DUPLICATION WILL RESULT IN A 20% CHARGE PER OCCURRENCE PER THE VALUE OF THE DISPLAY. © MC SIGN CO 1998