


VINYL WINDOW GRAPHICS
Scale: 3/8" = 1'-0"

NOTE:
No dealer name abbreviations will be permitted; Full business name must be used in all cases

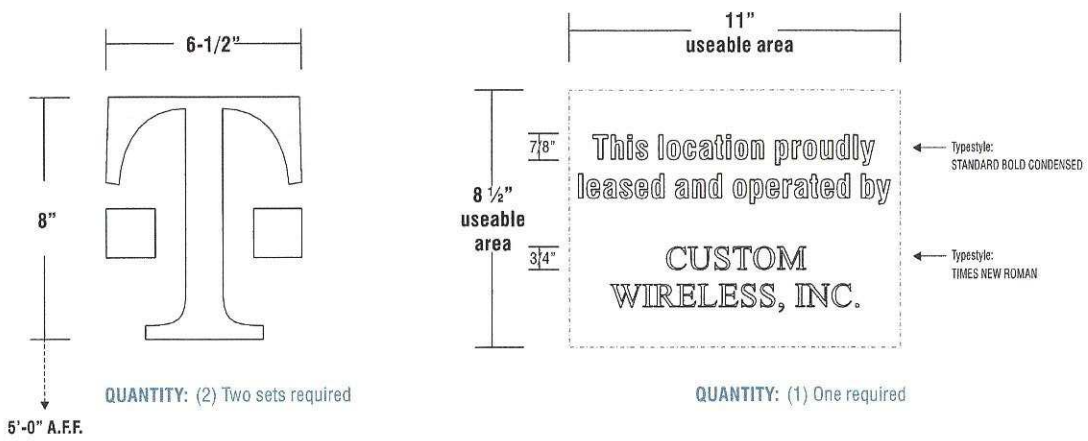

QUANTITY: (2) Two sets required


QUANTITY: (1) One required

APPLICATION: All graphics applied Second surface to inside of glass

COLOR MATCHING:

 3M 7725-10 White

NO OTHER GRAPHICS OR SIGNAGE TO BE PLACED ANYWHERE ON DOOR OR OTHER WINDOWS UNLESS SHOWN ON THE MERCHANDISING GUIDELINES

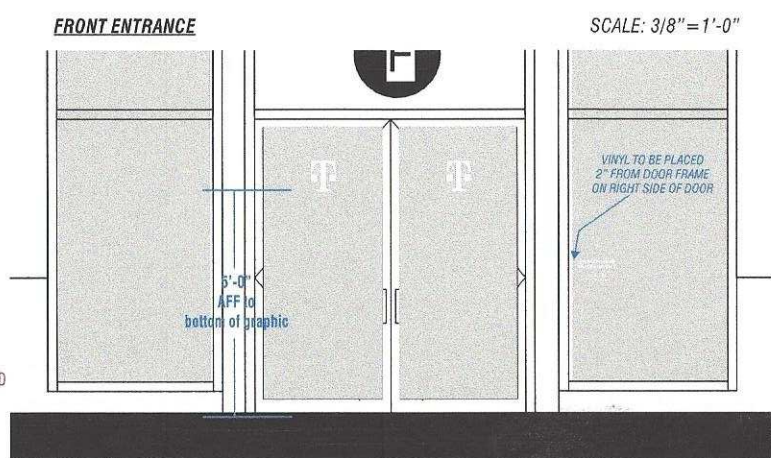

Partner with the best.

MC SIGN COMPANY **MC SERVICE SOLUTIONS** **MC LIGHTING SOLUTIONS**

www.mcsign.com

CLIENT: **T-Mobile**

TICKET NO.: 389770

DATE: 01/25/16

PROJECT MANAGER: JASON BOONE

DESIGNER: JR

ADDRESS: MARGINAL WAY & FOREST AVE
45 MARGINAL WAY, SUITE 3
PORTLAND, ME 04101

PAGE NO.: 4

ELECTRONIC FILE NAME: TMO\2016\ME\CUSTOM WIRELESS\PORTLAND - MARGINAL & FOREST

REVISION HISTORY:

NO.	DESCRIPTION	DATE

CLIENT SIGNATURE:

APPROVAL DATE:

Corporate Office:
8959 Tyler Boulevard
Mentor, Ohio 44060
440-209-6200
800-627-4460

334 Industrial Park Road
Bluefield, Virginia 24605
877-779-9977

NOTE: PRINTS ARE THE EXCLUSIVE PROPERTY OF "MC SIGN COMPANY". ANY UNAUTHORIZED USE OR DUPLICATION WILL RESULT IN A 20% CHARGE PER OCCURRENCE PER THE VALUE OF THE DISPLAY. © MC SIGN CO 1998