


45 Marginal Way, Suite 4

3' x 5.2'

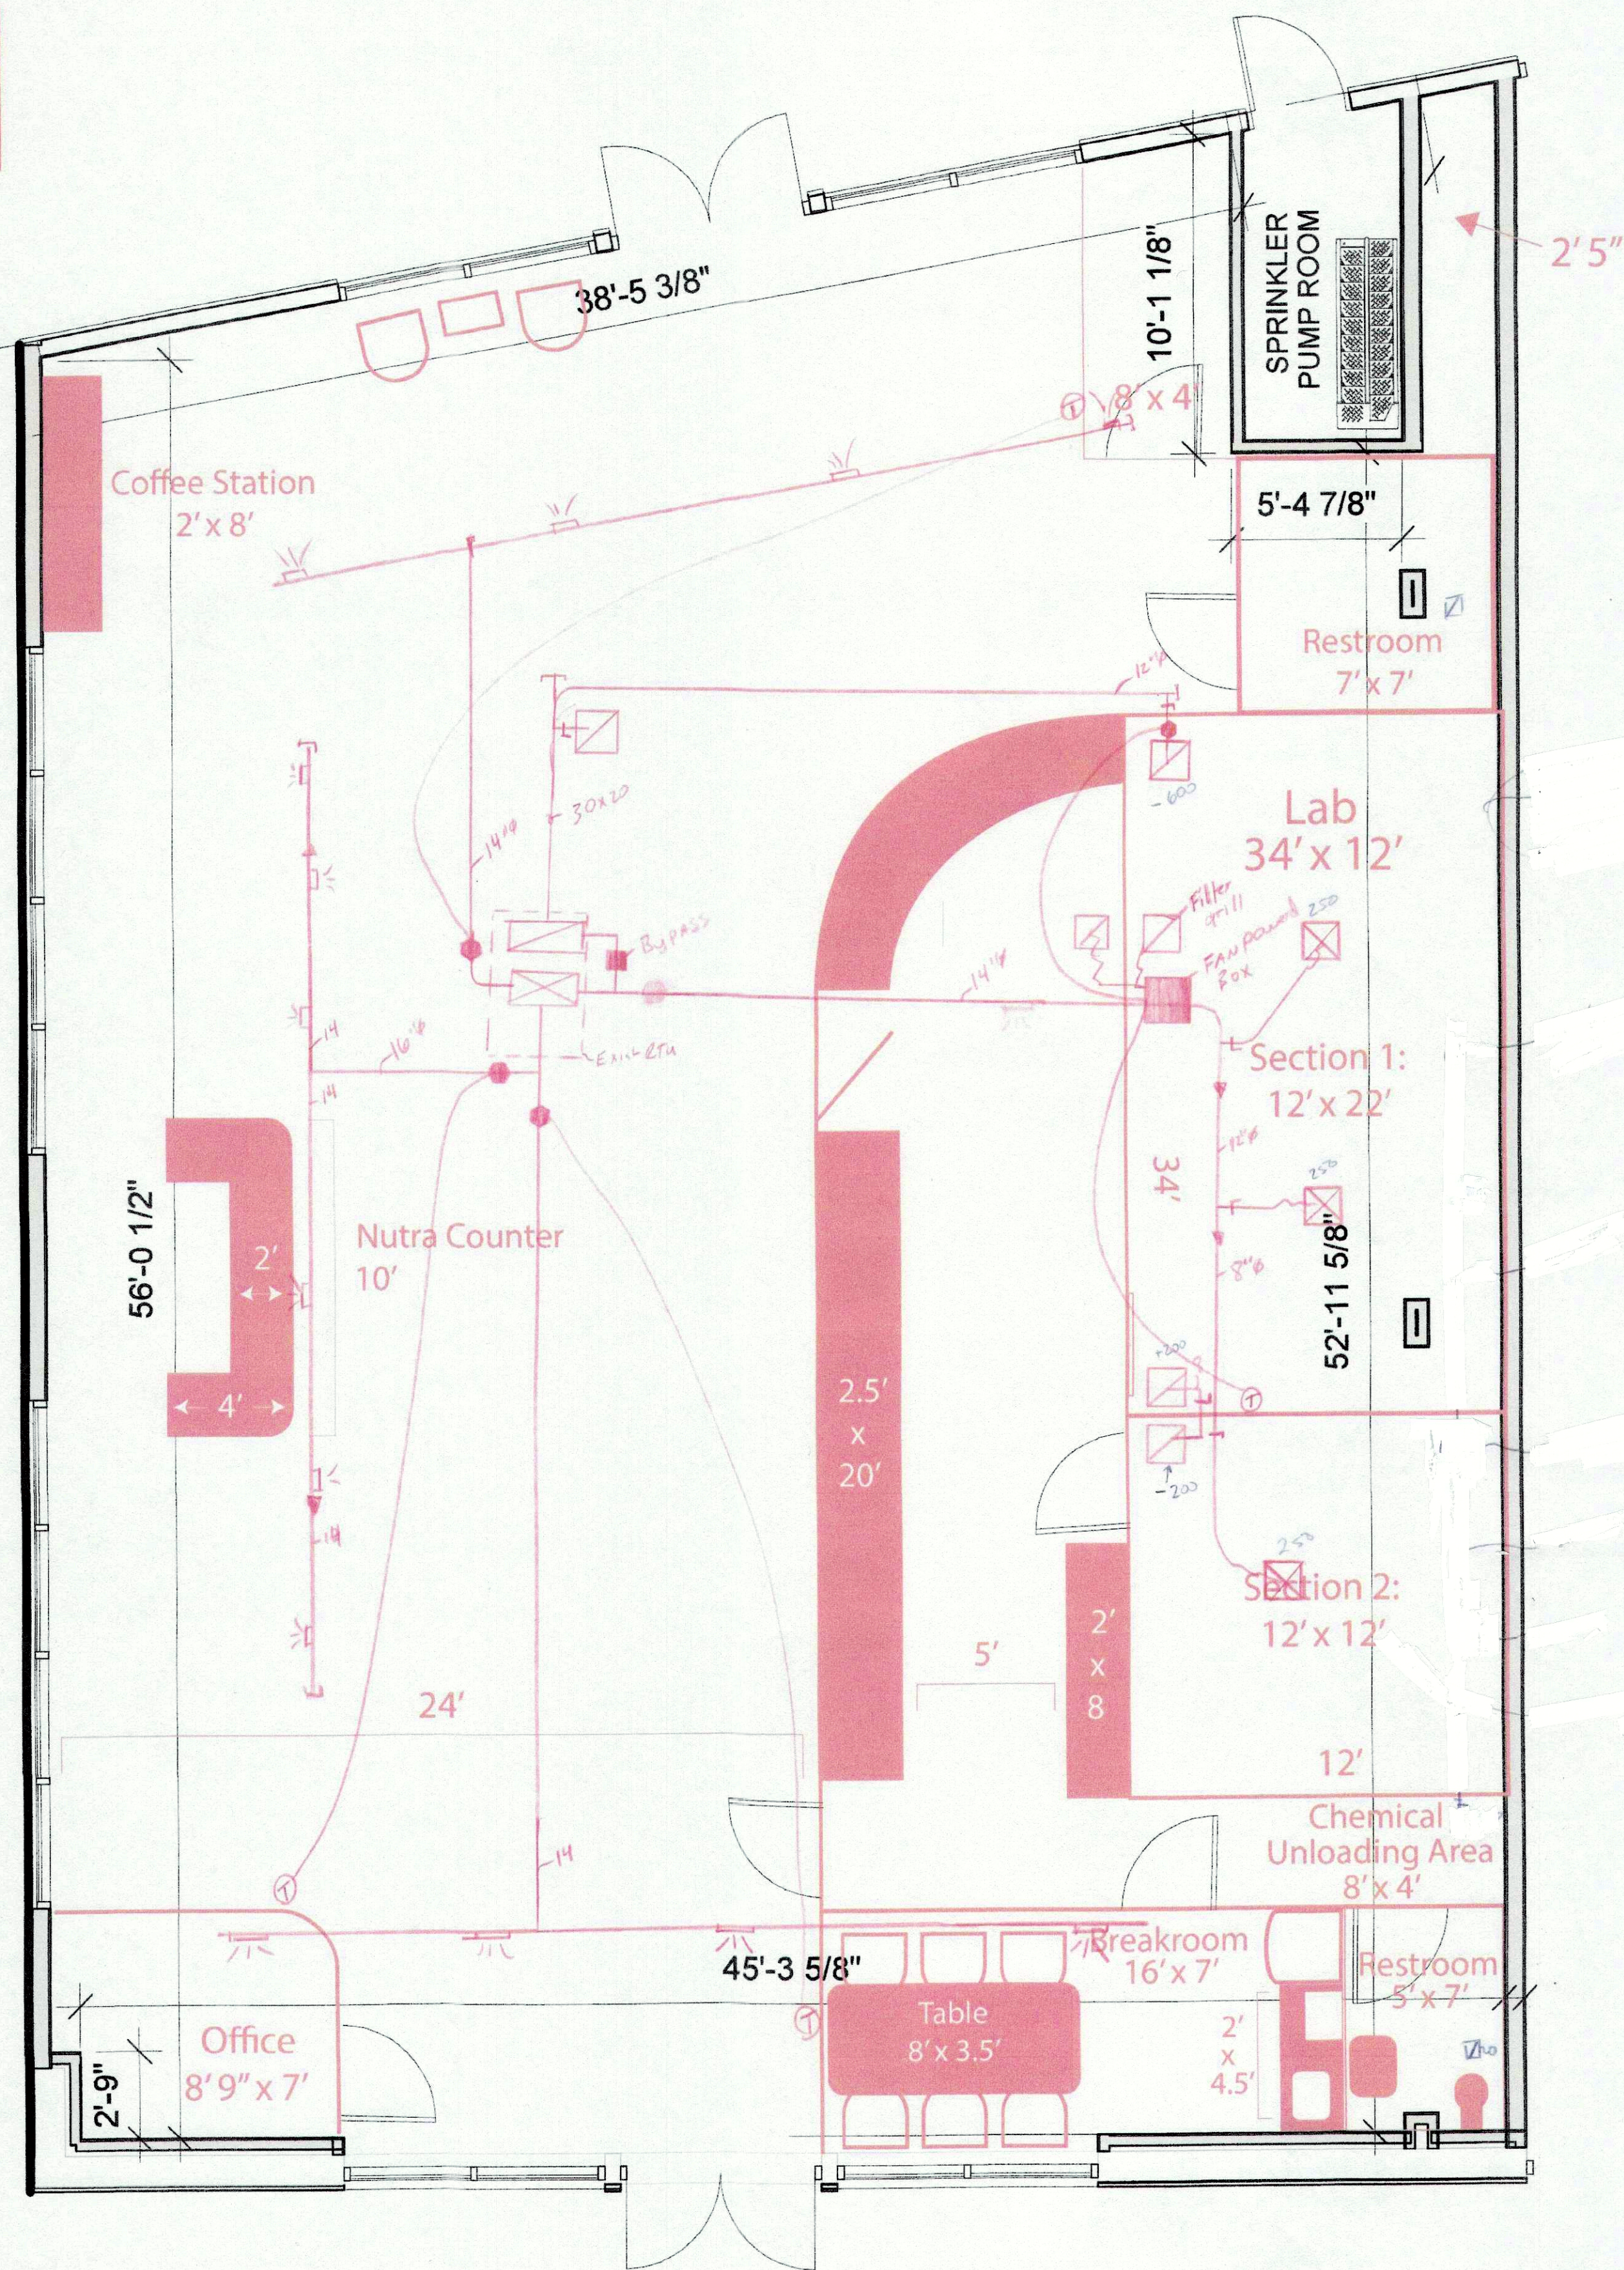

1" = 8'