


FLOOD ZONE NOTE

BY GRAPHIC PLOTTING ONLY, THIS PROPERTY IS IN ZONE C OF THE FLOOD INSURANCE RATE MAP, COMMUNITY PANEL NO. 230051 13B, WHICH BEARS AN EFFECTIVE DATE OF JULY 17, 1986 AND IS NOT IN A SPECIAL FLOOD HAZARD AREA.

NOTE: ALL CONCRETE AREAS SHALL BE TREATED WITH SALTGUARD & SEALER.

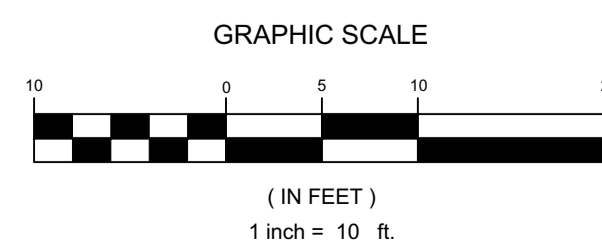

REV	DATE	DESCRIPTION
1	05.18.15	REVISED FOR FINAL CITY COMMENTS

STATE OF MAINE
 ANDREW D. JOHNSTON
 NO. 9994
 05-19-13
 LICENSED PROFESSIONAL ENGINEER
 P.E. ANDREW D. JOHNSTON
 LIC. #9994

PROJECT: CENTURY TIRE PLAZA
 195 KENNEBEC STREET, PORTLAND, ME
 SHEET TITLE: MARGINAL WAY ENTRANCE DETAIL
 CLIENT: NORTHLAND ENTERPRISES, LLC

FST 100 YEARS
FAY, SPOFFORD & THORNDIKE
 ENGINEERS • PLANNERS • SCIENTISTS
 778 MAIN ST, SUITE 8, SOUTH PORTLAND, ME 04106

DRAWN: ADJ
 DESIGNED: ADJ
 CHECKED: ADJ
 FILE NAME: SP-M160 BA

DATE OF APPROVAL: 6/8/15
 PLANNER: Nell Donaldson
 PROJECT NO.: 2015-027