

FLUSH CURB

REMOVE CURB

TIPDOWN

RAMP DOWN


RAMP DOWN

FLUSH CURB

AT-GRADE TRAIL

RAMP DOWN

NEW CURB LINE
(BY CITY)

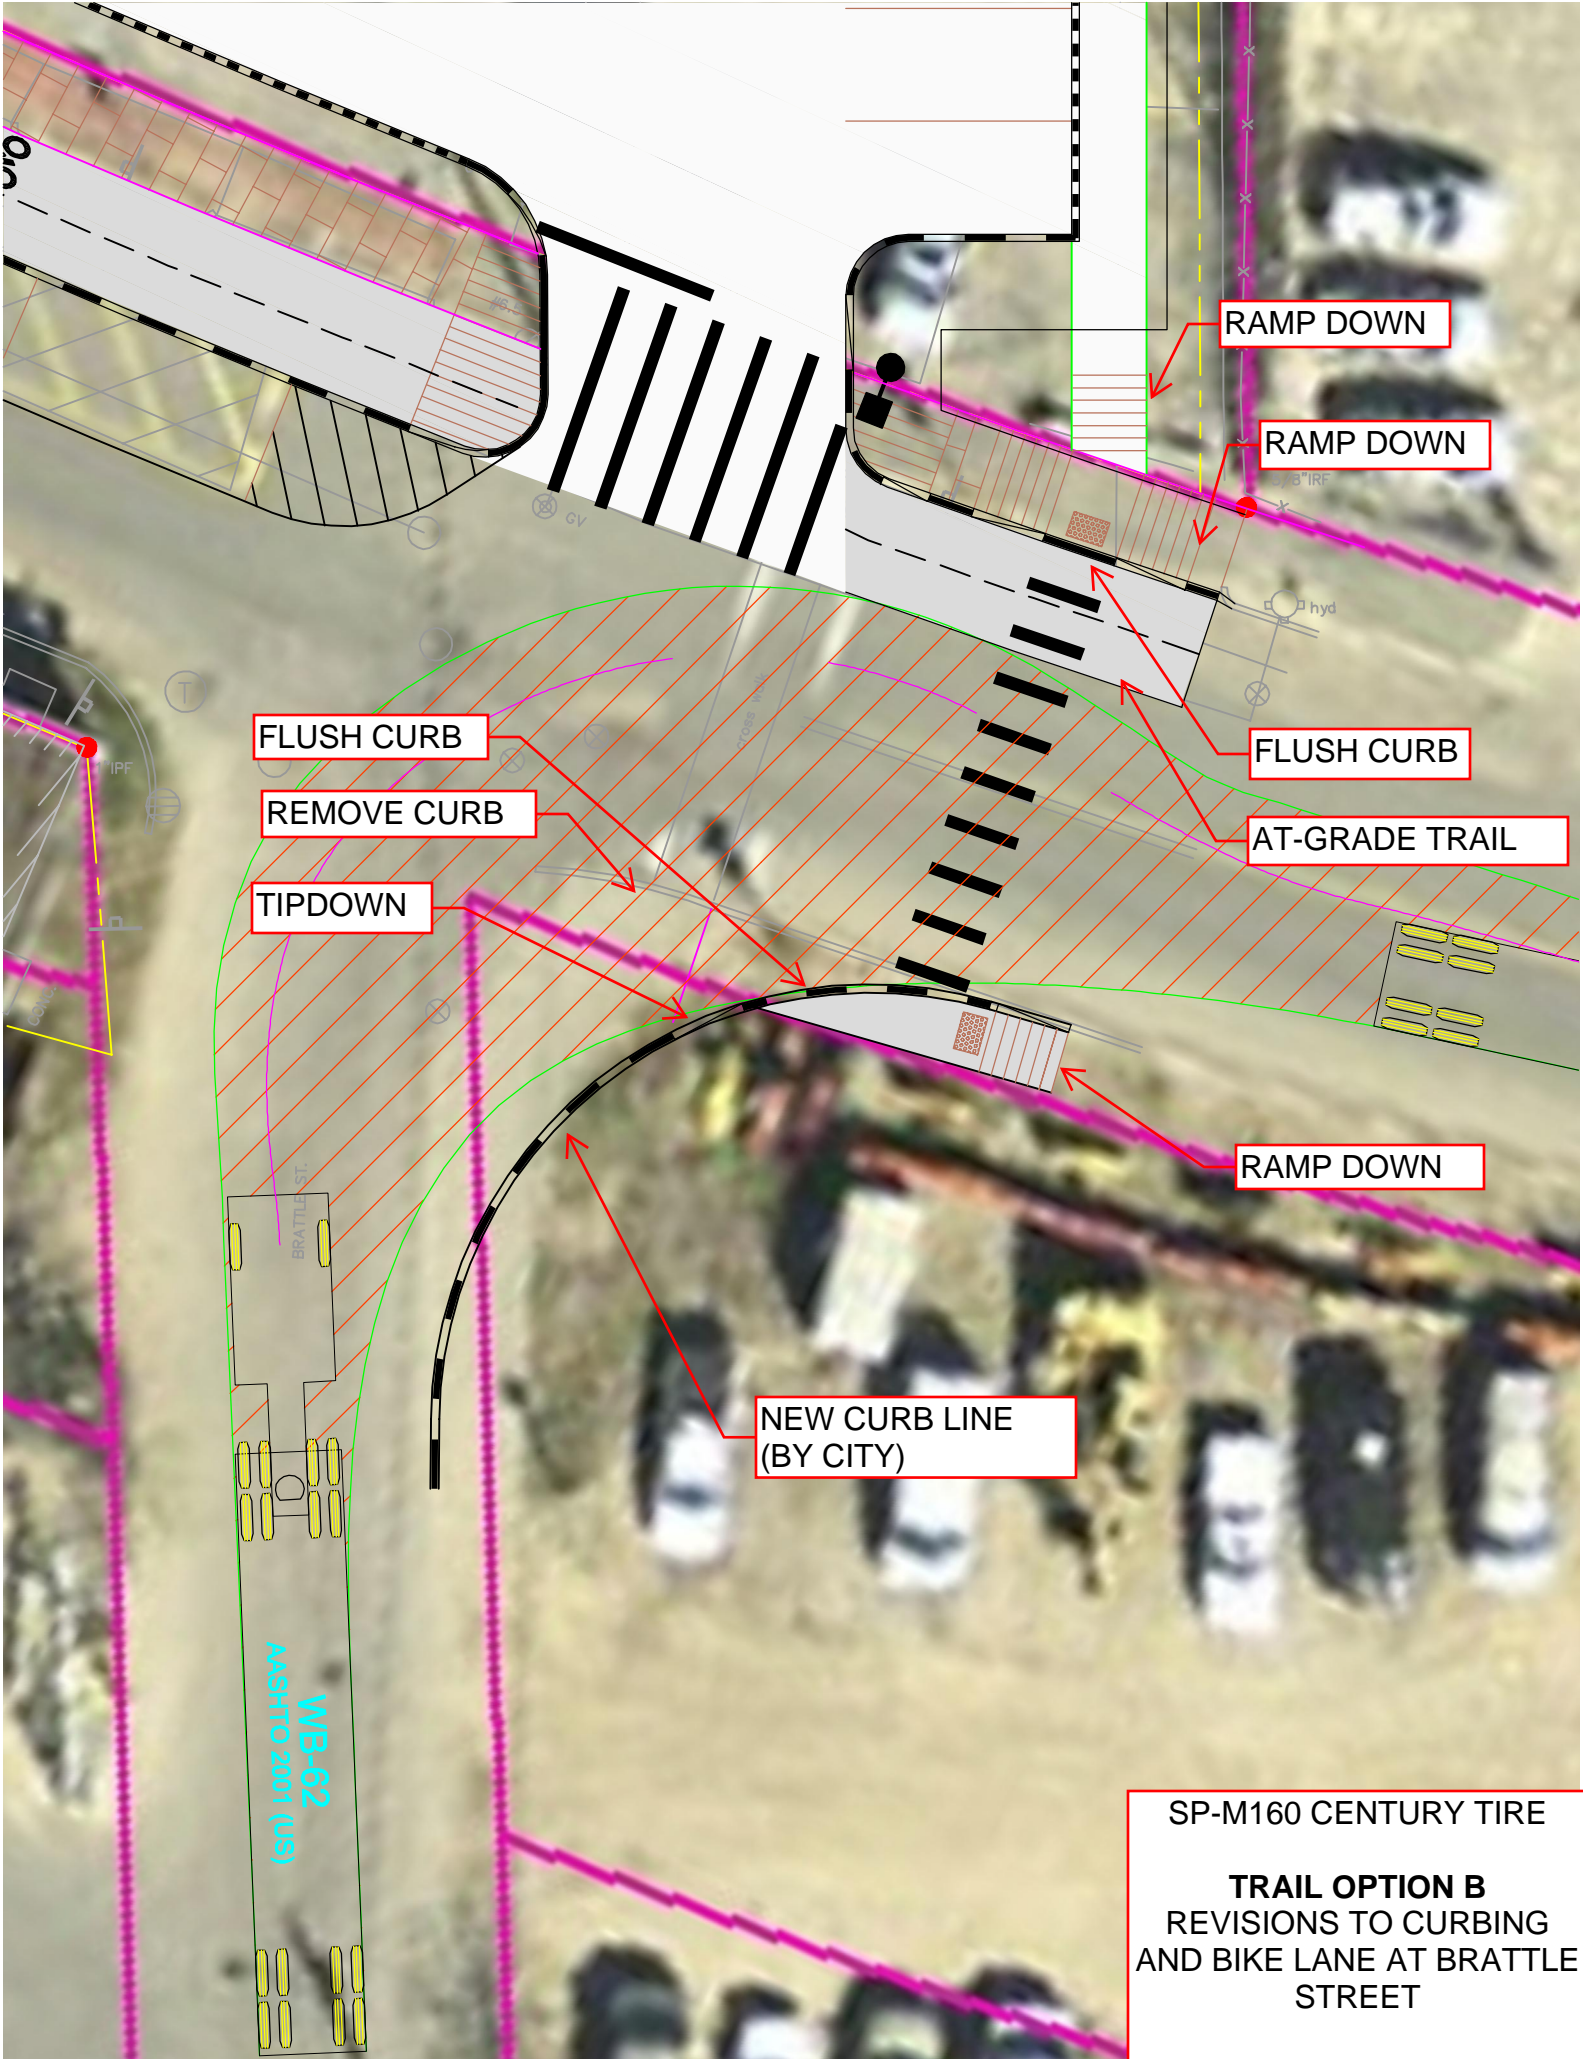

SP-M160 CENTURY TIRE

TRAIL OPTION B
 REVISIONS TO CURBING
 AND BIKE LANE AT BRATTLE
 STREET