
3 1/2" DEEP MOUNTED TO OVERHANG WITH ANGLE IRON ACTUAL HT. ETC. T.B.D.

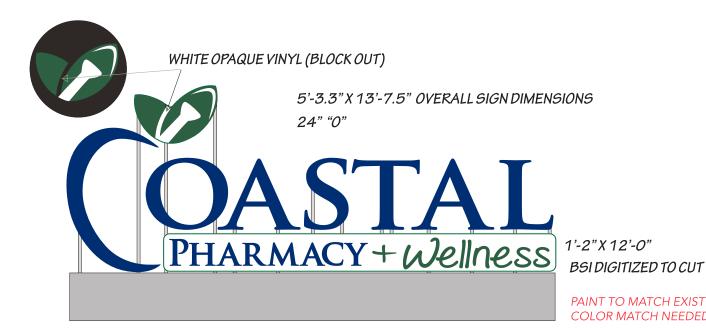

PAINT TO MATCH EXISTING BUILDING **COLOR MATCH NEEDED**

3 1/2" DEEP MOUNTED TO OVERHANG WITH ANGLE IRON ACTUAL HT. ETC. T.B.D.

RIGHT SIDE ELEVATION (1) SET OF CHANNEL LED LOGOS & CHANNEL LED BULLET SIGNS

CHANNEL LED LOGOS: WHITE ACRYLIC FACES WITH RESPECTIVE VINYL COPY / 1"TRIMS AND 3 1/2" RETURNS TO MATCH VINYL ON FACES

CHANNEL LED BULLET SIGNS: WHITE ACRYLIC FACES WITH GRAPHICS / 1" TRIM AND 3 1/2" RETURN TO MATCH PANTONE #7734 C GREEN

PHOTO PLOT N.T.S.



REF. DR.



www.baileysign.com 9 Thomas Drive Col. Westbrook Executive Park Westbrook, ME 04092 207-774-2843 / 1-800-539-SIGN Fax: 774-1193

E-Mail: sales@baileysign.com

PLEASE NOTE:

THIS IS A PROGRESS PRINT - FIELD MEASUREMENTS MAY OR MAY NOT NEED TO BE VERIFIED.

THIS DESIGN IS THE EXCLUSIVE PROPERTY OF BAILEY SIGN INCORPORATED AND ALL RIGHTS TO ITS USE OR REPRODUCTION ARE RESERVED.

THE ACCURACY OF THIS COLOR RENDERING IS LIMITED BY MEDIA AND OUTPUT DEVICES AND IS INTENDED. FOR REPRESENTATIONAL USE ONLY. ACTUAL MANUFACTURING/GRAPHIC COLORS ALSO VARY DEPENDING ON PROCESSES & MATERIALS USED. 100% COLOR MATCHES OF SUBMITTED SPECIFICATIONS CAN NOT BE GUARANTEED.

IF AN ELECTRIC SIGN, THEN INSTALLATION MUST BE ACCOMPLISHED IN TOTAL COMPLIANCE WITH ARTICLE 600 OF THE NATIONAL ELECTRIC CODE, THE REQUIREMENTS OF UNDERWRITERS LABORATORY, CANADIAN STANDARDS ASSOCIATION AND/OR ANY APPLICABLE LOCAL CODES. THIS INCLUDES PROPER GROUNDING AND BONDING OF THE SIGN

ALL ELECTRICAL SIGNS REQUIRE ROUTINE MAINTENANCE.

VOLTAGE

APPROVAL CLIENT

APPROVED

BAILEY SIGN REPRESENTATIVE

DATE

DATE

GRAPHICS

PAINT

PROGRESS DRAWING

APPROVED

DESIGNATED COPY FOR: ESTIMATING/OUTSOURCING

FABRICATION ROUTER

INSTALLATION

DRAWN BY: LWM

CUSTOMER / SIGN LOCATION

SALESPERSON: DE

COASTAL PHARMACY & WELLNESS

45 MARGINAL WAY PORTLAND, MAINE

P.S. #		W.O. #	1113.1
SCALE	3/8" = 1'	DATE	7/31/17
REVISI	ON # / DATE / NOTES / INI	ITIALS	

DRAWING #

07857 AC