

EASTERN
MOUNTAIN
SPORTS

NEW SECONDARY
SIGN TO MATCH FRONT
SIGN

old sign to be removed



AS per
FRONT sign

7.5' - 11'
12' - 9 3/4"

17.5' x 76"
79.96 sq ft




A Sign Elevation - Front View
Scale: 3/8"=1'-0"

FRONT elevation
already completed




B1 Existing Condition - Front View
Not to Scale

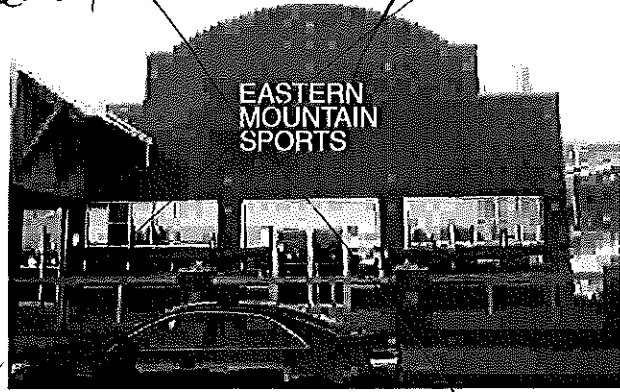

B2 Proposed - Front View
Not to Scale



C1 Existing Condition - Side View
Not to Scale

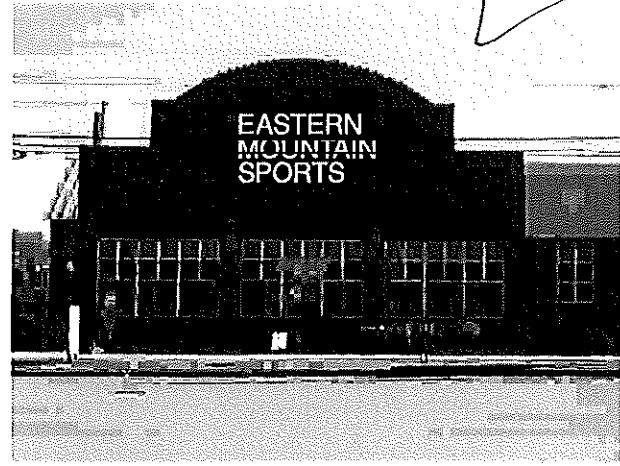

C2 Proposed - Side View
Not to Scale

new side
elevation
sign

permitted 2011-07-20/10


Specifications	80
Qty = 2 Sets	89.49 Sq Ft

Internally Illuminated Face Lit Channel Letters on Raceways

- 23" Tall Channel letters on raceways as shown
- LED Illumination with transformers concealed within raceways
- Raceways painted to match brick buildings - TBD
- Install as shown in photograph
- Power line issue with side of building letter set, must be sleeved
- 120V transformers

Colors & Materials

- White Faces
- Akzo Nobel Brushed Aluminum paint for returns & trim cap
- Raceway color TBD

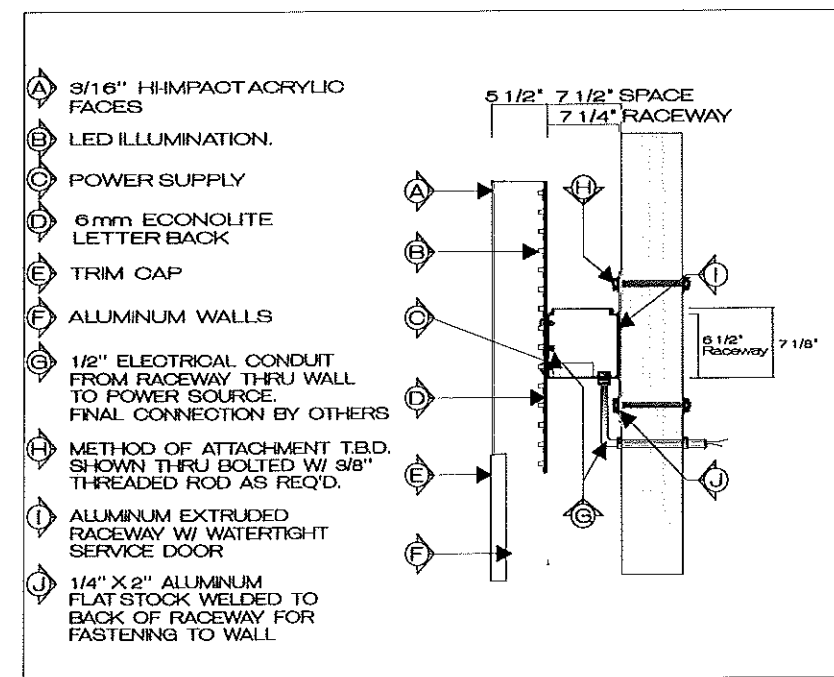

D Detail: LED Letter on Raceway
Not to Scale

Poyant
Building Your Brand

125 Samuel Barnet Boulevard
New Bedford, MA 02745
800.544.0961 | poyantsigns.com

EASTERN
MOUNTAIN
SPORTS

87 Marginal Way
Portland, ME

Project: 4596

Sales: Mike Patenaude
Date: 11.05.10
Designer: DRL

Note:
This is an original unpublished
drawing created by Poyant Signs,
Inc. It is submitted for your
personal use in connection with
a project being planned for you
by Poyant Signs, Inc. It is not to
be shown to anyone outside your
organization, nor is it to be
reproduced, copied or exhibited
in any fashion until transferred.

Revisions:

Approved By:

Date:

Channel Letters

EXISTING
SIDE ELEVATION

EASTERN
MOUNTAIN
SPORTS

REMOVE AND DISPOSE

