
TRADER JOES

INTERIOR MINOR REMODEL 87 MARGINAL WAY PORTLAND, ME 04101

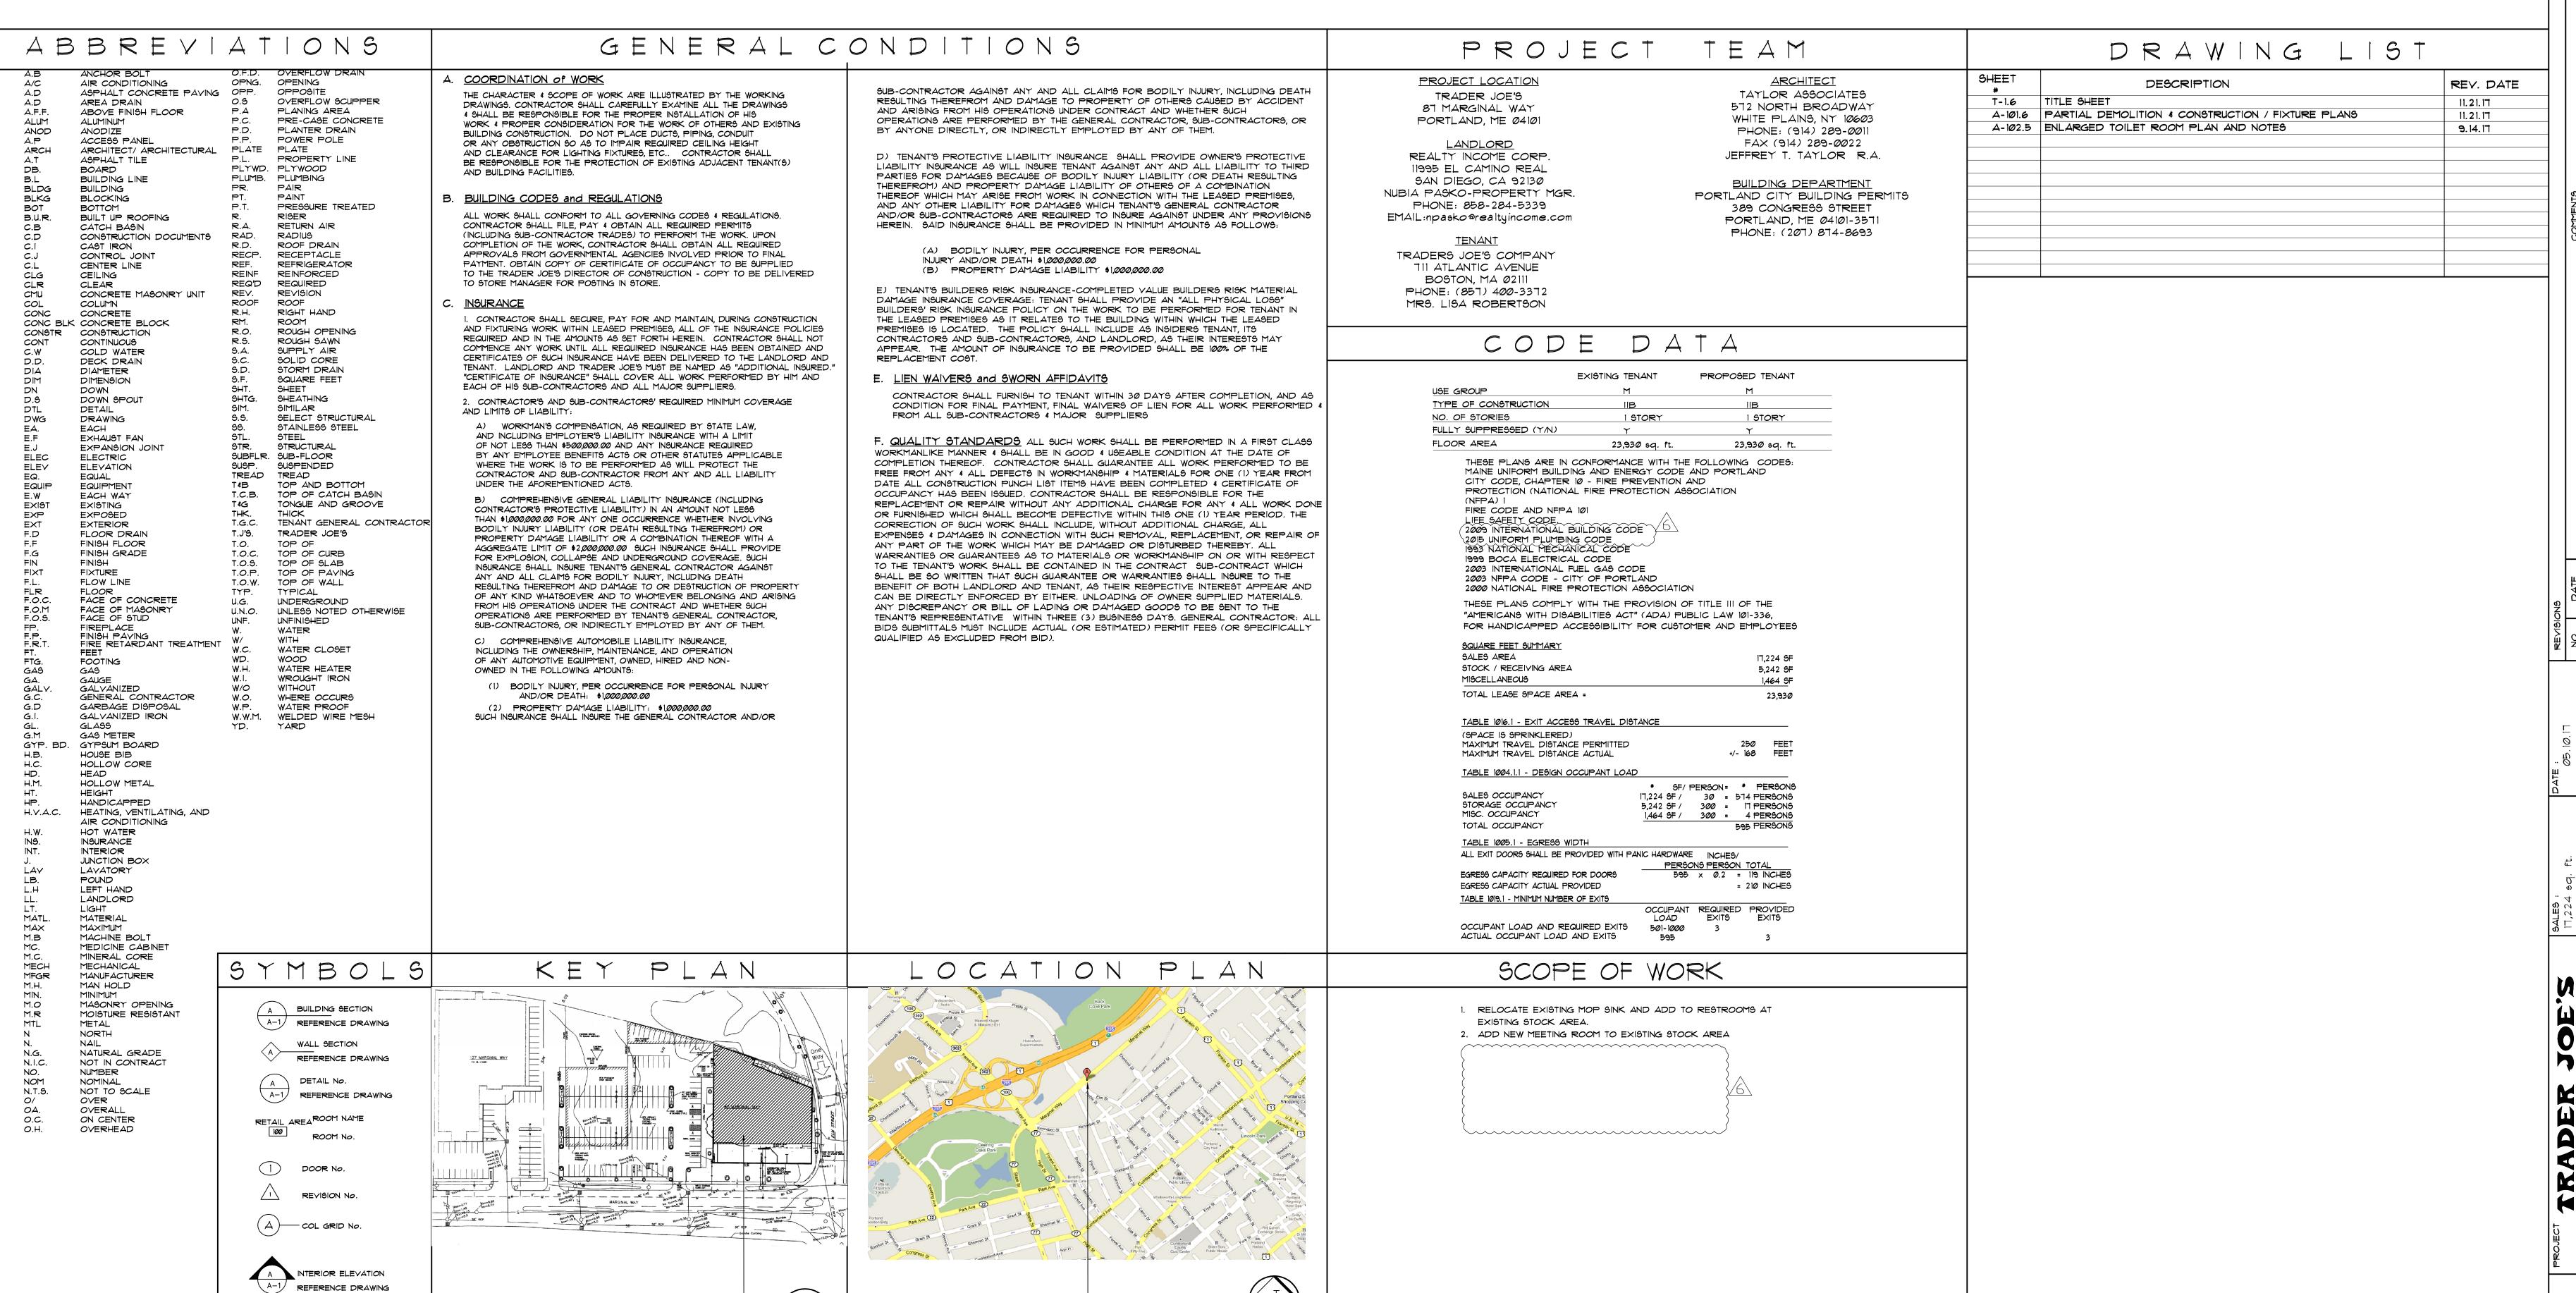

TRADER JOE'S 81 MARGINAL WAY


PORTLAND, ME Ø41Ø1

TRADER JOE'S

87 MARGINAL WAY PORTLAND, ME 04101 Jeffrey Taylor
Architect

572 North Broadway White Plains, N.Y. 10603

tel 914 289 0011
fax 914 289 0022

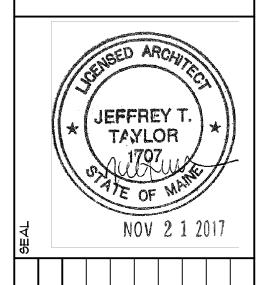

| \$\documes | \documes - | \alpha | \omega | \omega | \omega | \omega | \omega |

T-1.6