


PROJECT	TRADER JOE'S 81 MARGINAL WAY PORTLAND, ME. 04101	
SALES	17,224 sq. ft.	
STOCK	5,424 sq. ft.	
MISC.	1,464 sq. ft.	
TOTAL	23,930 sq. ft.	
DATE	04/28/10	
JOB No.	FT-1912	
DRAWN BY	FTJ	
TENANT STORE No.	XXX	
SPACE No.	XXXX	
REVISIONS		
NO.	DATE	COMMENTS

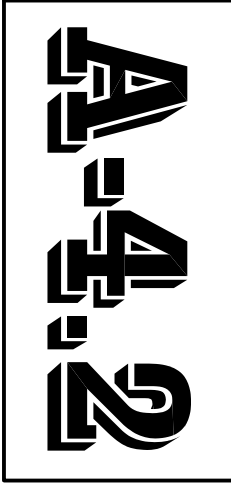

Jeffrey Taylor
Architect

572 North Broadway
White Plains, N.Y. 10603
tel 914 289 0011
fax 914 289 0022