


EXISTING CONDITION - STOREFRONT ELEVATION
 SCALE: 1/8" = 1'-0"

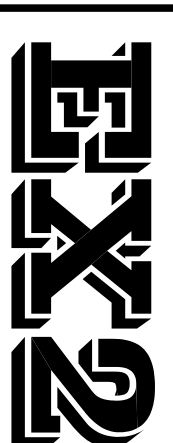

PROJECT **TRADER JOE'S**
 87 MARGINAL WAY
 PORTLAND, ME.

SHEET NAME
**EXISTING CONDITIONS
 EXTERIOR ELEVATIONS**

| | | | |
|---------|----------------|------------------|---------|
| SALES : | XXXX sq. ft. | DATE : | 3/26/09 |
| STOCK: | XXXX sq. ft. | JOB No. | FT-1912 |
| MISC. : | XXX sq.ft. | DRAWN BY: | FT.A |
| TOTAL : | 23,931 sq. ft. | TENANT STORE No. | XXX |
| | | SPACE No. | XXXX |

| REVISIONS | | COMMENTS |
|-----------|------|----------|
| NO. | DATE | |
| | | |
| | | |
| | | |
| | | |

SEAL