


- DEMOLITION PLAN KEYED NOTES:**
- ① EXISTING DUCTWORK AND ASSOCIATED DIFFUSERS, GRILLES AND REGISTERS TO REMAIN.
 - ② EXISTING DUCTWORK AND ASSOCIATED DIFFUSERS, GRILLES AND REGISTERS TO BE REMOVED.
 - ③ EXISTING PACKAGED ROOFTOP HVAC UNIT ON ROOF TO BE SERVICED AND PLACED IN GOOD REPRESENTATIVE AND RETAINED FOR RE-USE BY OWNER. SEE MECHANICAL PLAN FOR ADDITIONAL INFORMATION TO HVAC ROOF PLAN FOR RE-USE.
 - ④ EXISTING TOILET EXHAUST SYSTEMS AND REGISTERS, NOT LIMITED TO, DUCTWORK, GRILLES AND REGISTERS, TO BE REMOVED.
 - ⑤ EXISTING GAS-FIRED UNIT HEATER TO BE RETAINED FOR RE-USE BY OWNER. SEE MECHANICAL PLAN FOR ADDITIONAL INFORMATION TO HVAC ROOF PLAN FOR RE-USE.
 - ⑥ EXISTING GAS-FIRED UNIT HEATER TO BE REMOVED OR REPLACED AS NECESSARY.
 - ⑦ EXISTING GAS-FIRED UNIT HEATER TO BE RE-INSTALLED AND OPERATED AS ALL COMPONENTS AND CONTROLS AND HANGERS TO REMAIN FOR RE-USE BY OWNER. SEE MECHANICAL PLAN FOR ADDITIONAL INFORMATION.
 - ⑧ EXISTING DUCTLESS SPLIT SYSTEM HVAC UNIT TO BE REMOVED AND REPLACED BY NEW SPLIT SYSTEM HVAC UNIT. SEE MECHANICAL PLAN FOR ADDITIONAL INFORMATION.
 - ⑨ EXISTING UNHEATED AIR CURTAIN TO REMAIN FOR RE-USE BY OWNER. SEE MECHANICAL PLAN FOR ADDITIONAL INFORMATION.
 - ⑩ EXISTING UNHEATED AIR CURTAIN TO BE REMOVED AND REPLACED AS NECESSARY.
 - ⑪ EXISTING MACHINE ROOM VENTILATION SYSTEM AND REFRIGERANT DETECTION SYSTEM TO REMAIN FOR RE-USE BY OWNER. SEE MECHANICAL PLAN FOR ADDITIONAL INFORMATION.
 - ⑫ REMOVE EXISTING DUCTLESS SPLIT SYSTEM HVAC UNIT. REMOVE EXISTING REFRIGERANT LINE SET AND OUTDOOR UNIT (ON ROOF).

HVAC DEMOLITION PLAN
SCALE: 1/8" = 1'-0"

dp DON PENN CONSULTING ENGINEER
633 WESTPORT PARKWAY SUITE 300
SHARPEVILLE, TEXAS 78051
817-410-2888 FAX 817-231-8411

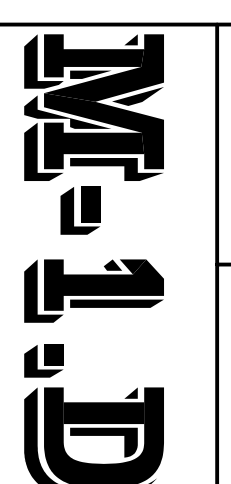

PROJECT: **TRADER JOE'S**
81 MARGINAL WAY
PORTLAND, ME. 04101

SHEET NAME: **HVAC DEMOLITION PLAN**

SALES: 17,224 sq. ft.	DATE: 04/28/10
STOCK: 5,424 sq. ft.	JOB No.: FT-7912
MISC.: 1,464 sq. ft.	DRAWN BY: FTA
TOTAL: 23,930 sq. ft.	TENANT STORE No.: XXXX
	SPACE No.: XXXX

REVISIONS		COMMENTS
NO.	DATE	

SEAL

Jeffrey Taylor
Architect

572 North Broadway
White Plains, N.Y. 10603
Tel 914 289 0011
Fax 914 289 0022