


BAYSIDE BOWL ADDITION

REVISED
02/03/17

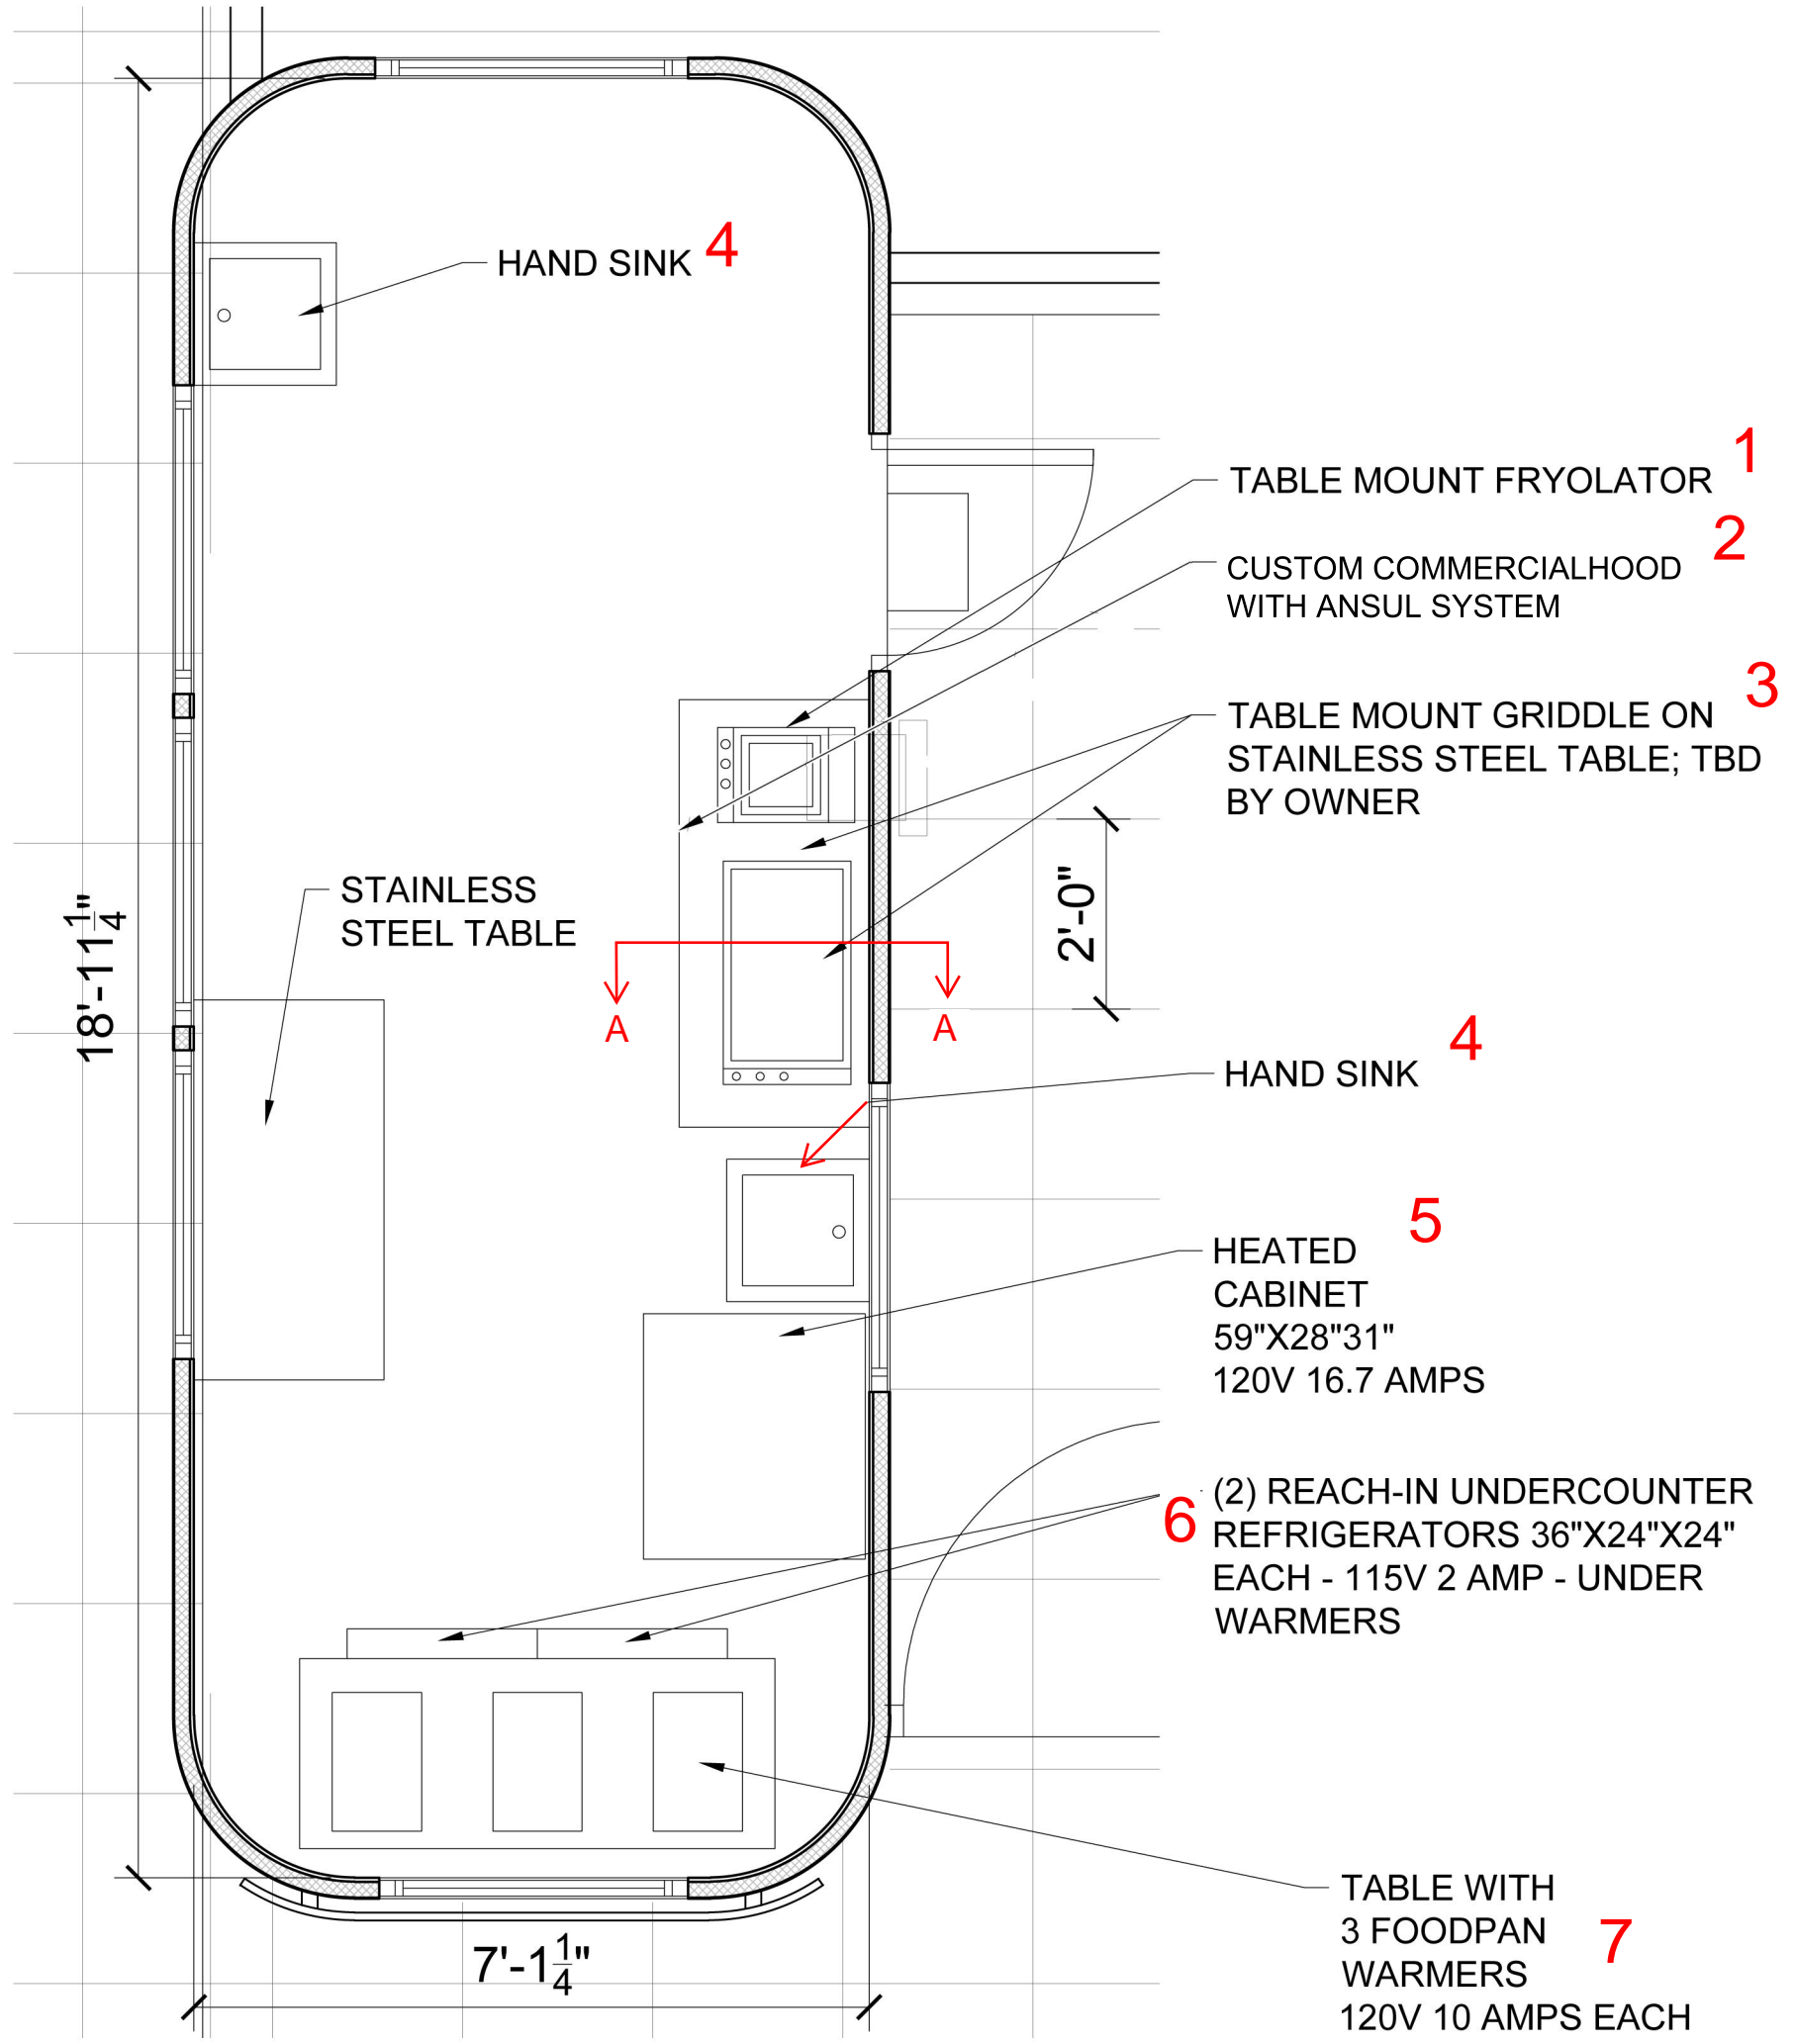

AIRSTREAM RV EQUIPMENT PLAN
SCALE 1/2"=1'-0"

ASK-7