


- Consultants
- Casco Bay Engineering
Structural Engineer
 - Casco Bay Engineering
Civil Engineer
 - TJM Consulting
Food Service
 - Urban Dwellings
Interior Design
- Revisions

Bowl Portland

58 Alder Street Portland, Maine

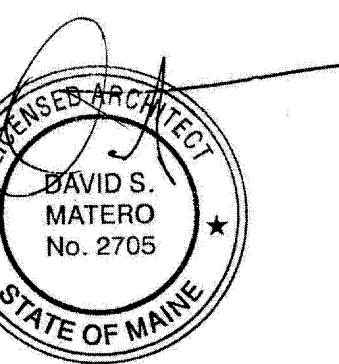

Job Number: 09.017
 Date: 07.Dec.09
 Scale: 1/8" = 1'-0"
 Drawing Title:
Enlarged Floor Plans Alternates

A1.3

Issue for Bid

