



4 Existing Building Section
 Scale: 1/4" = 1'-0"

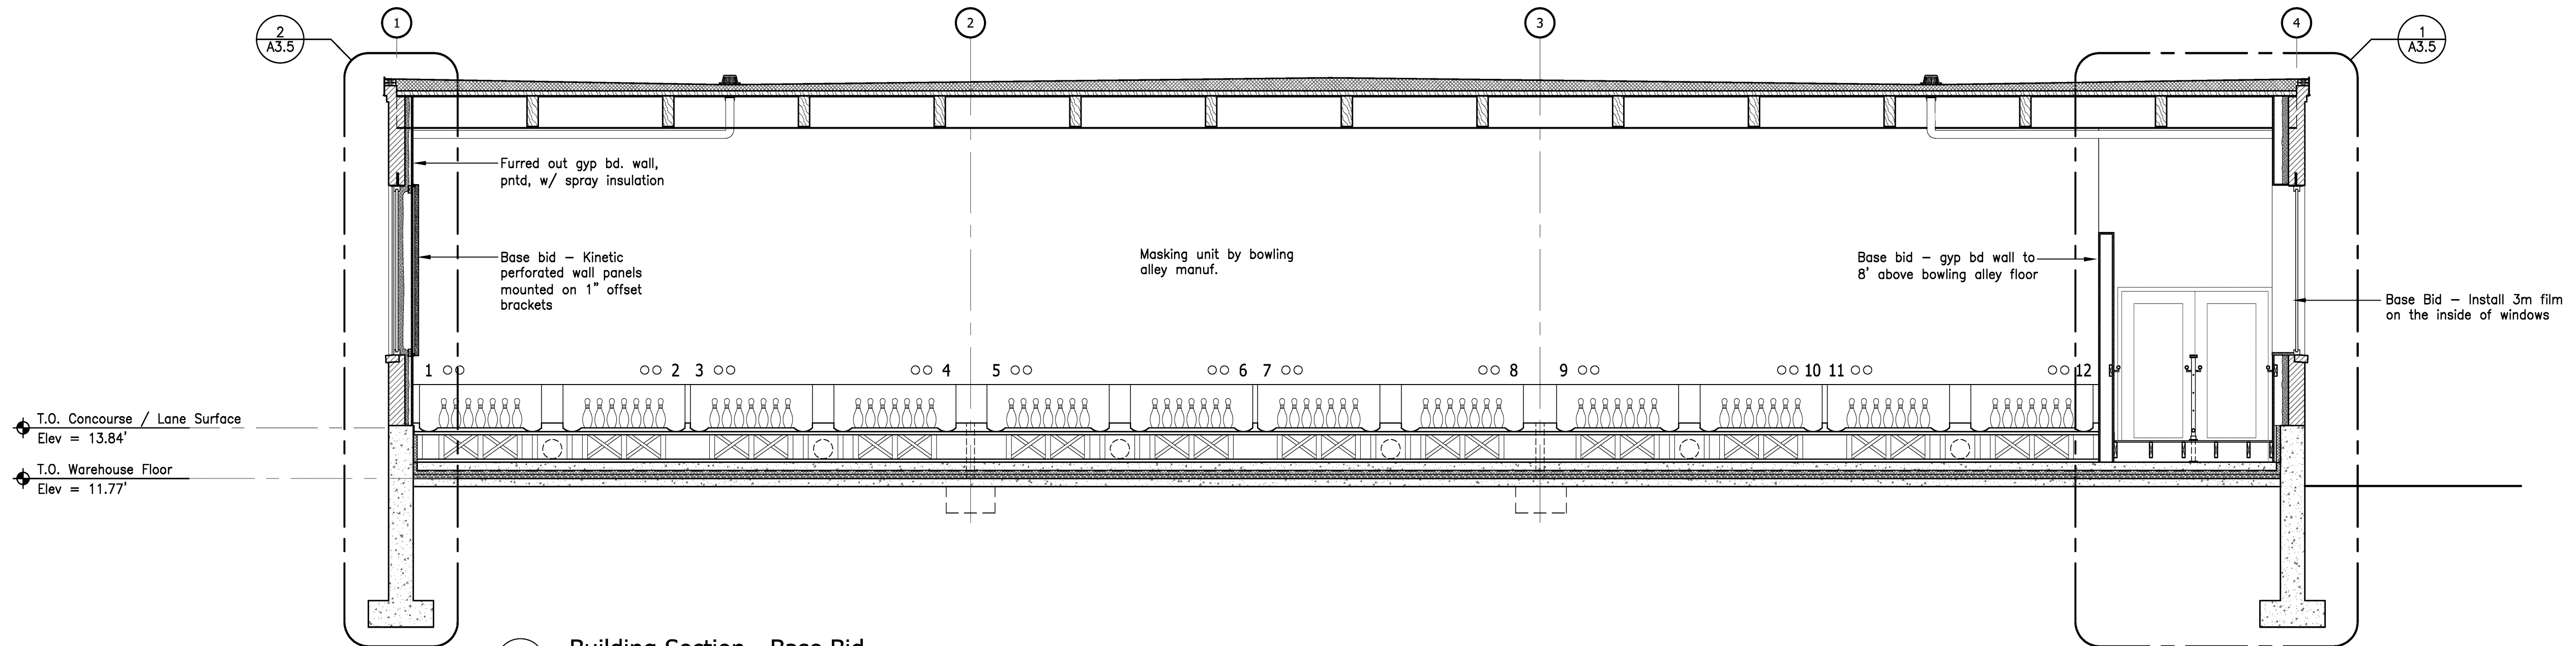

5 Building Section - Base Bid
 Scale: 1/4" = 1'-0"

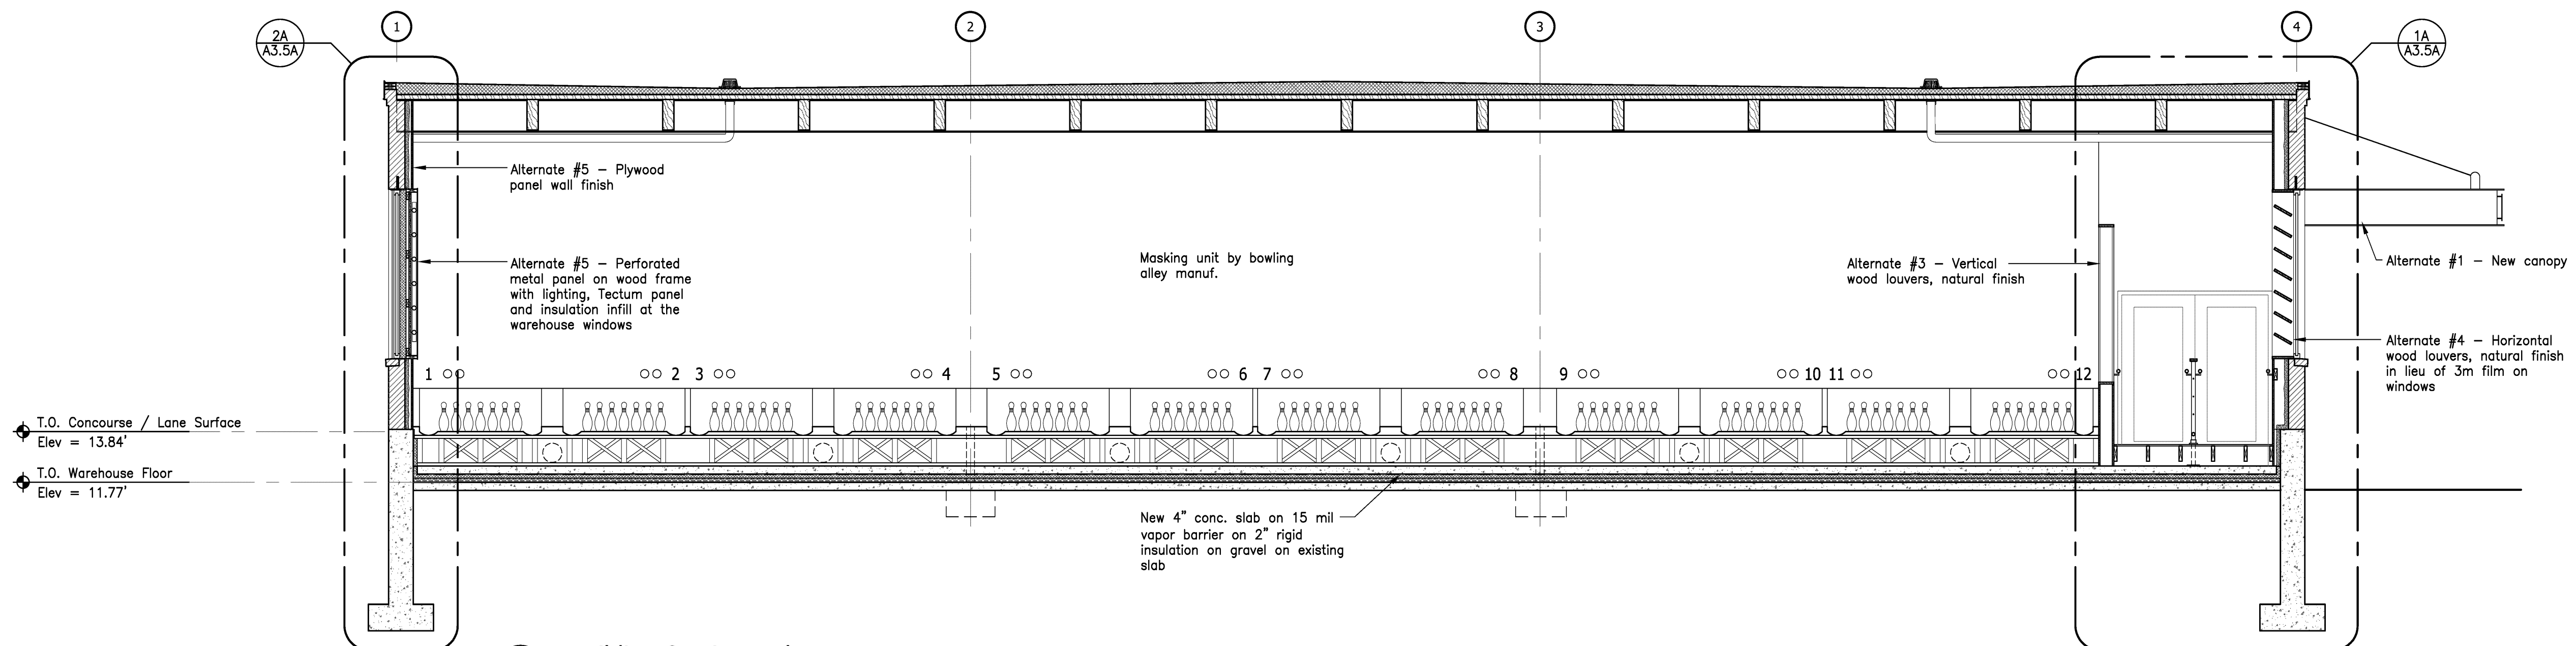

5A Building Section - Alternate
 Scale: 1/4" = 1'-0"