

Consultants
 Casco Bay Engineering
 Structural Engineer


Casco Bay Engineering
 Civil Engineer

TJM Consulting
 Food Service

Urban Dwellings
 Interior Design

Revisions

Bowl Portland
 58 Alder Street Portland, Maine

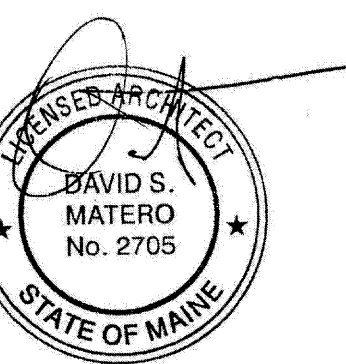

Job Number: 09.017
 Date: 07.Dec.09
 Scale: 3/4" = 1'-0"

Drawing Title:
**Wall
 Sections
 Canopy and
 Steps**

A3.7
 Issue for Bid

