




1 East Wall - Bowling Lanes - Alt. # 4  
 Scale: 3/8" = 1'-0"

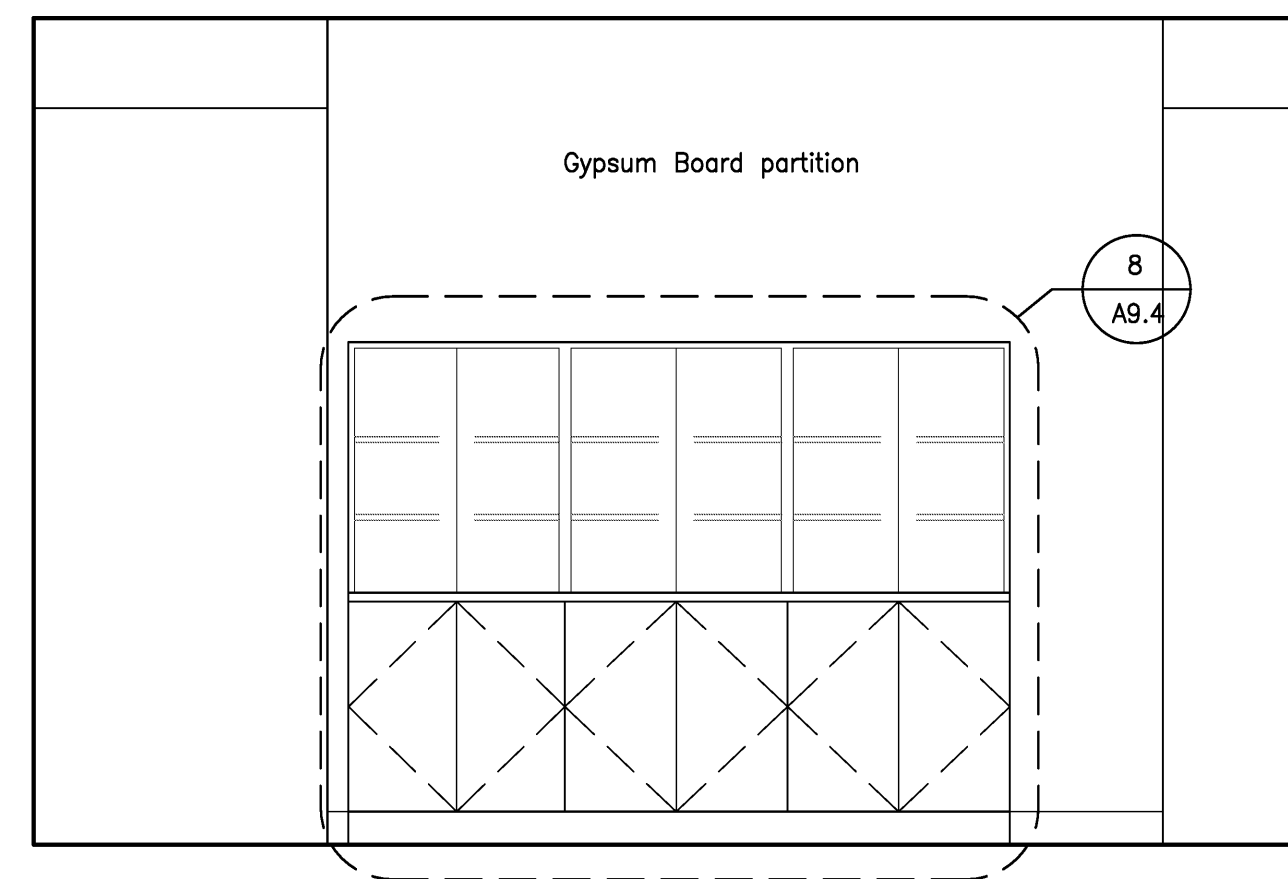


2 Display Case  
 Scale: 3/8" = 1'-0"

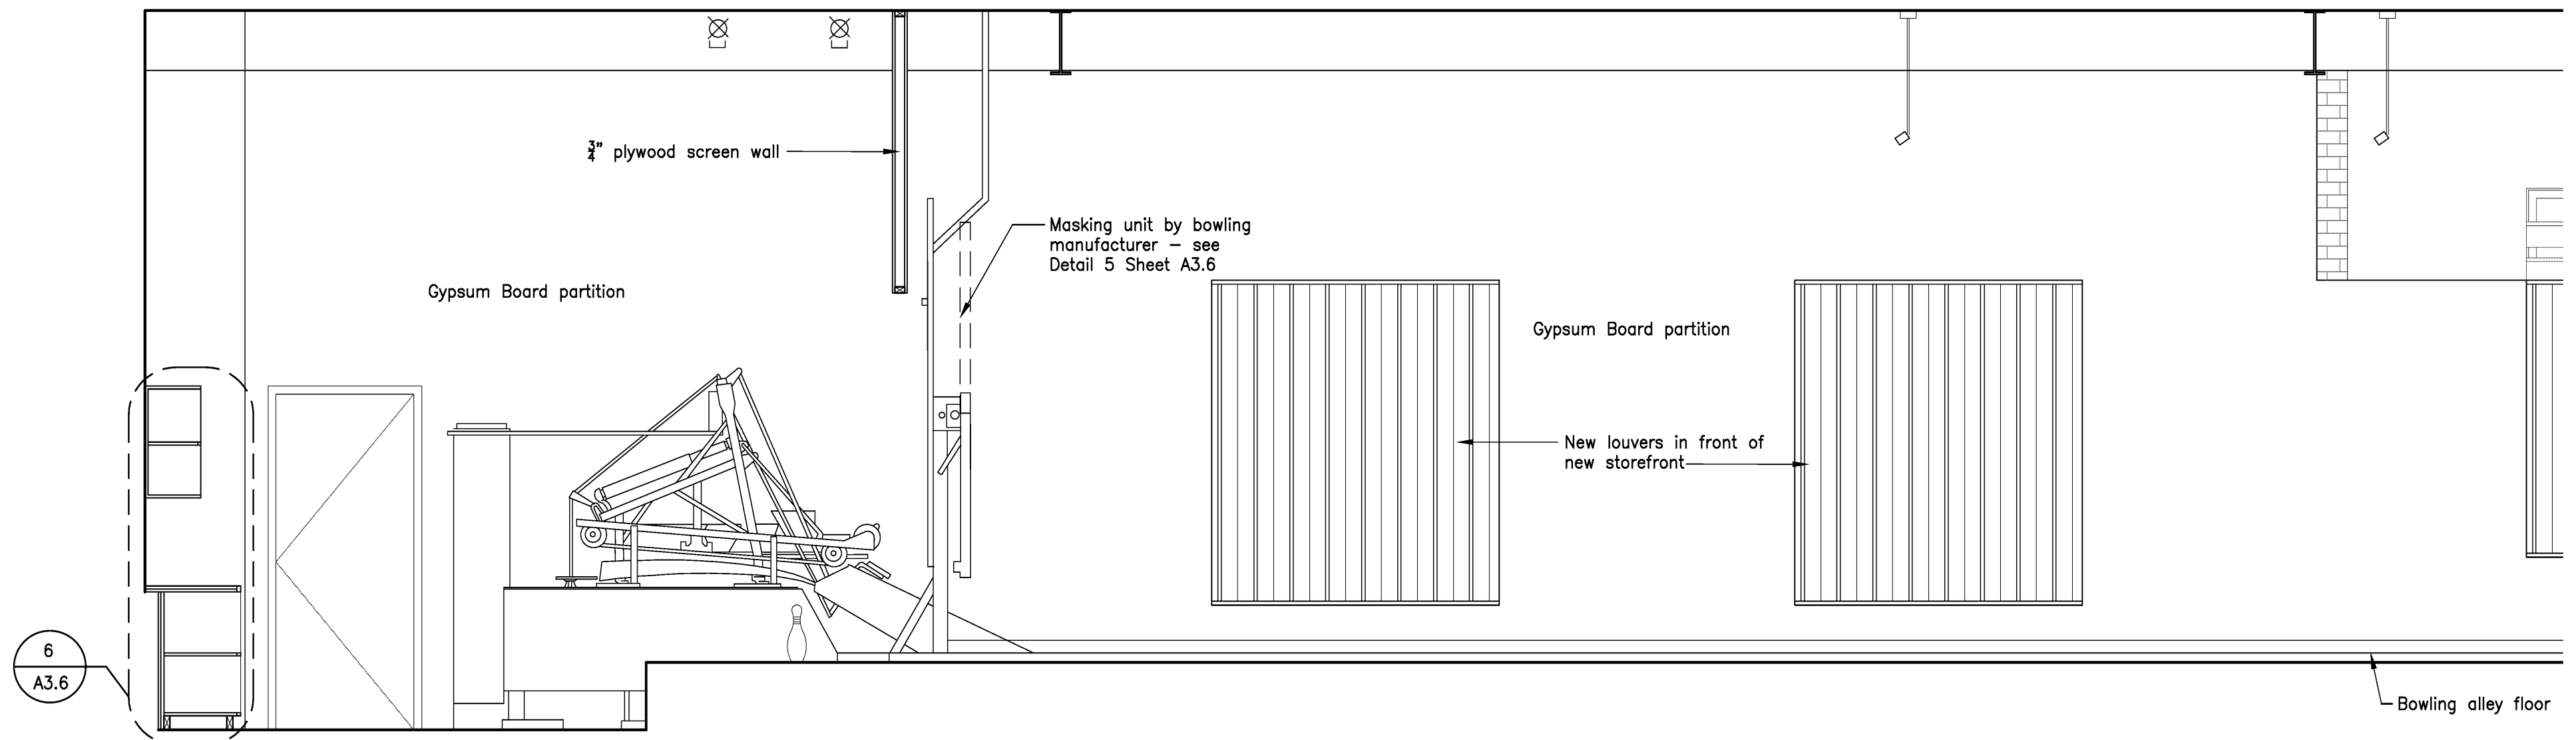

1 East Wall - Bowling Lanes & Pinsetter - Alt. # 4 cont.  
 Scale: 3/8" = 1'-0"

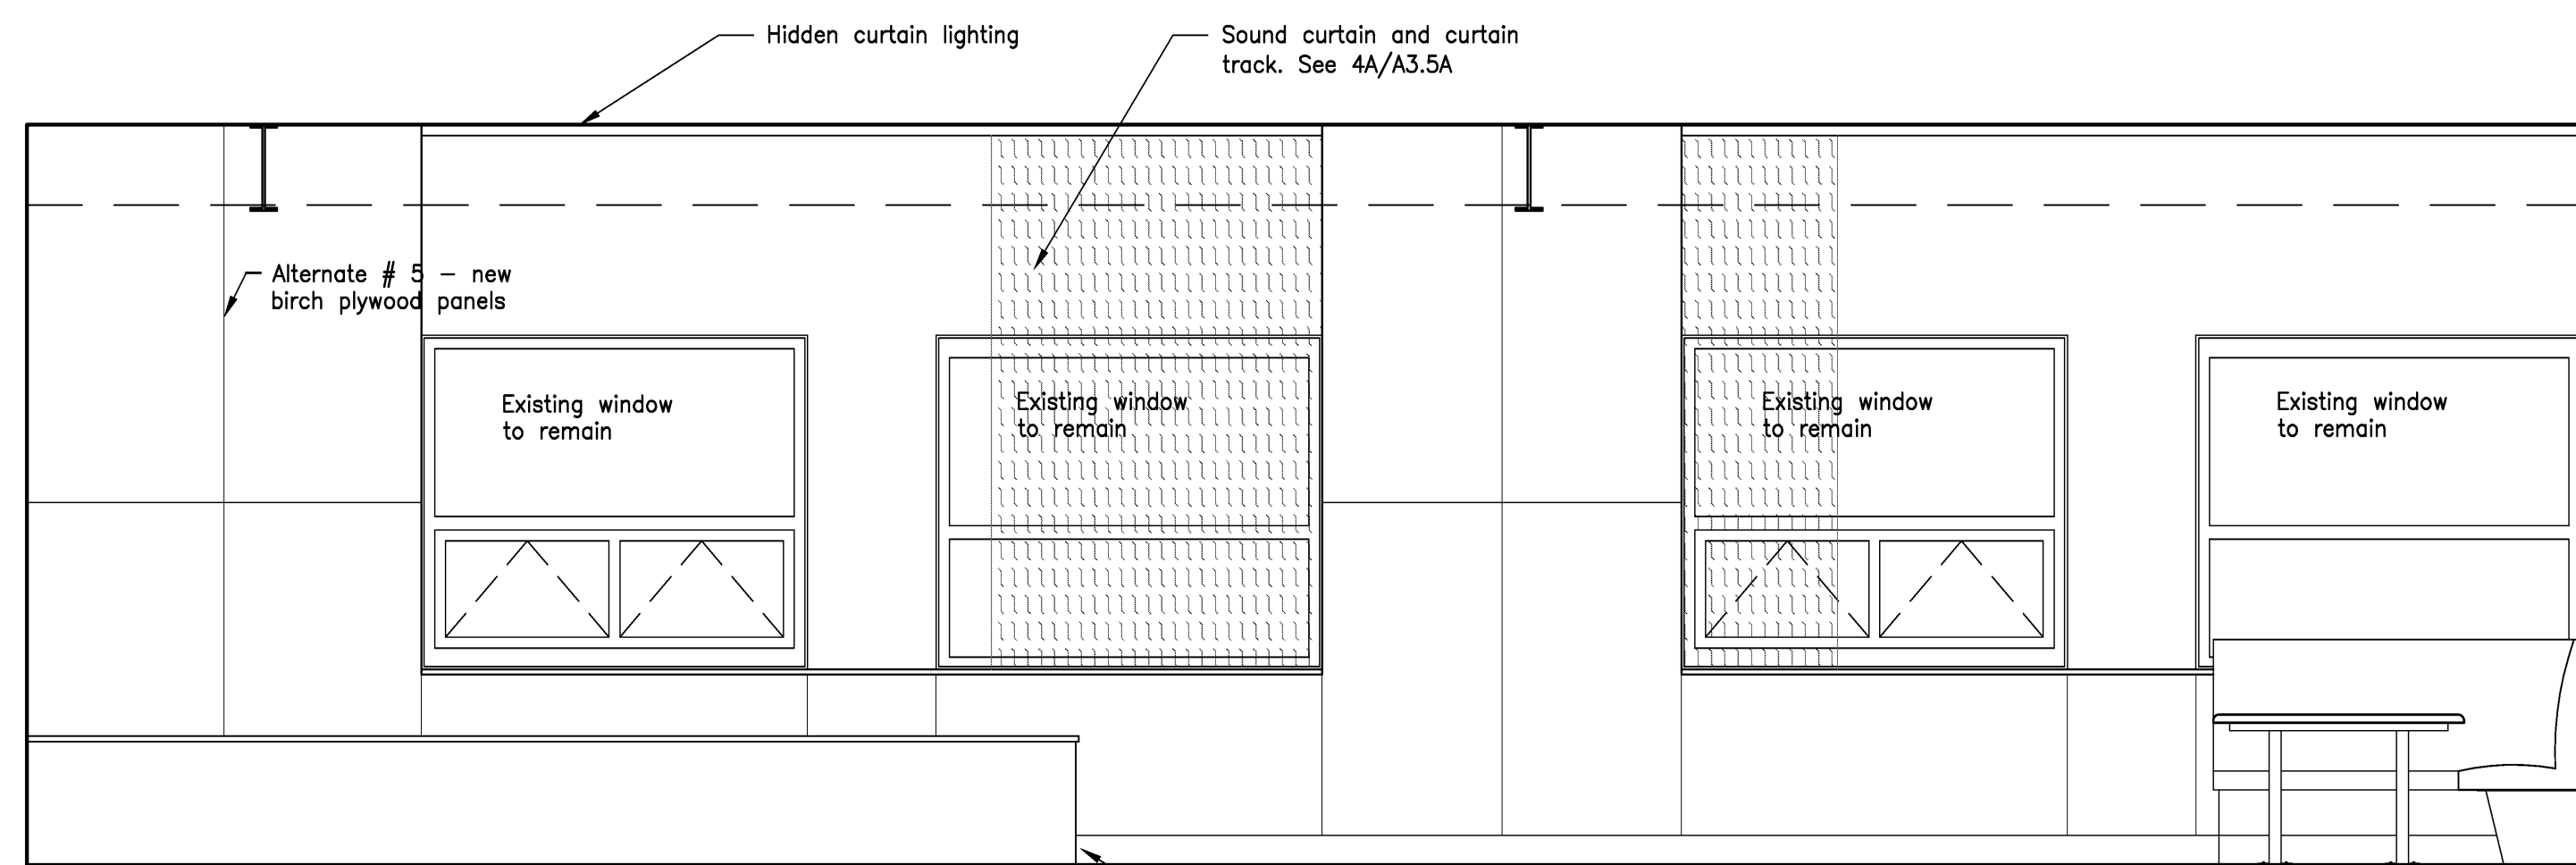

4 South Wall - Stage & Restaurant - Alt. # 6  
 Scale: 3/8" = 1'-0"

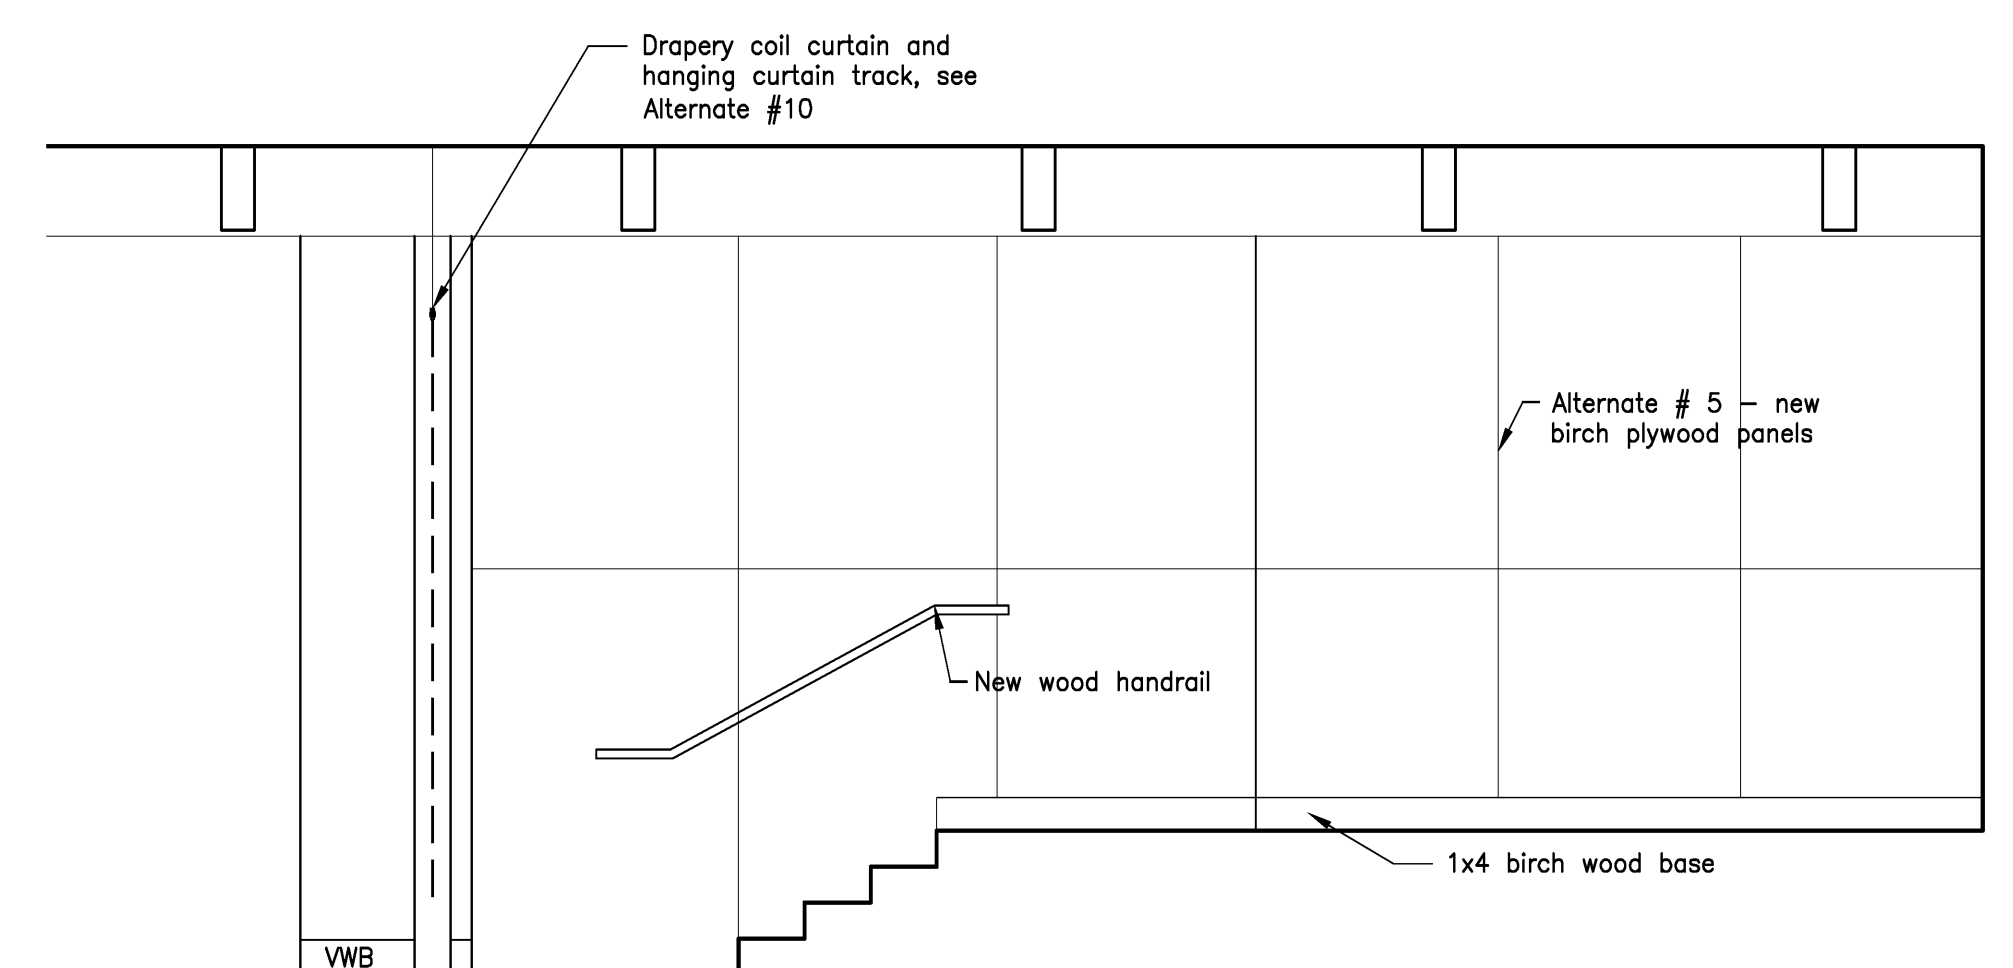

3 East Wall - Stage - Alt. # 6  
 Scale: 3/8" = 1'-0"