

Consultants
Casco Bay Engineering
Structural Engineer


Casco Bay Engineering
Civil Engineer

TJM Consulting
Food Service

Urban Dwellings
Interior Design

Revisions


Bowl Portland
58 Alder Street Portland, Maine

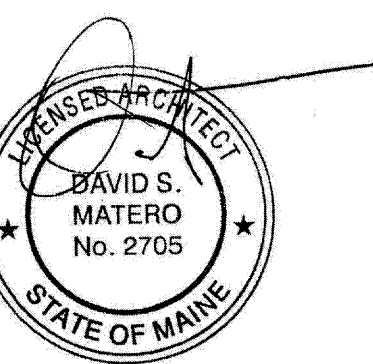


Job Number: 09.017
Date: 07.Dec.09
Scale: 3/8" = 1'-0"

Drawing Title:
Interior
Elevations
Alternates

A5.9
Issue for Bid

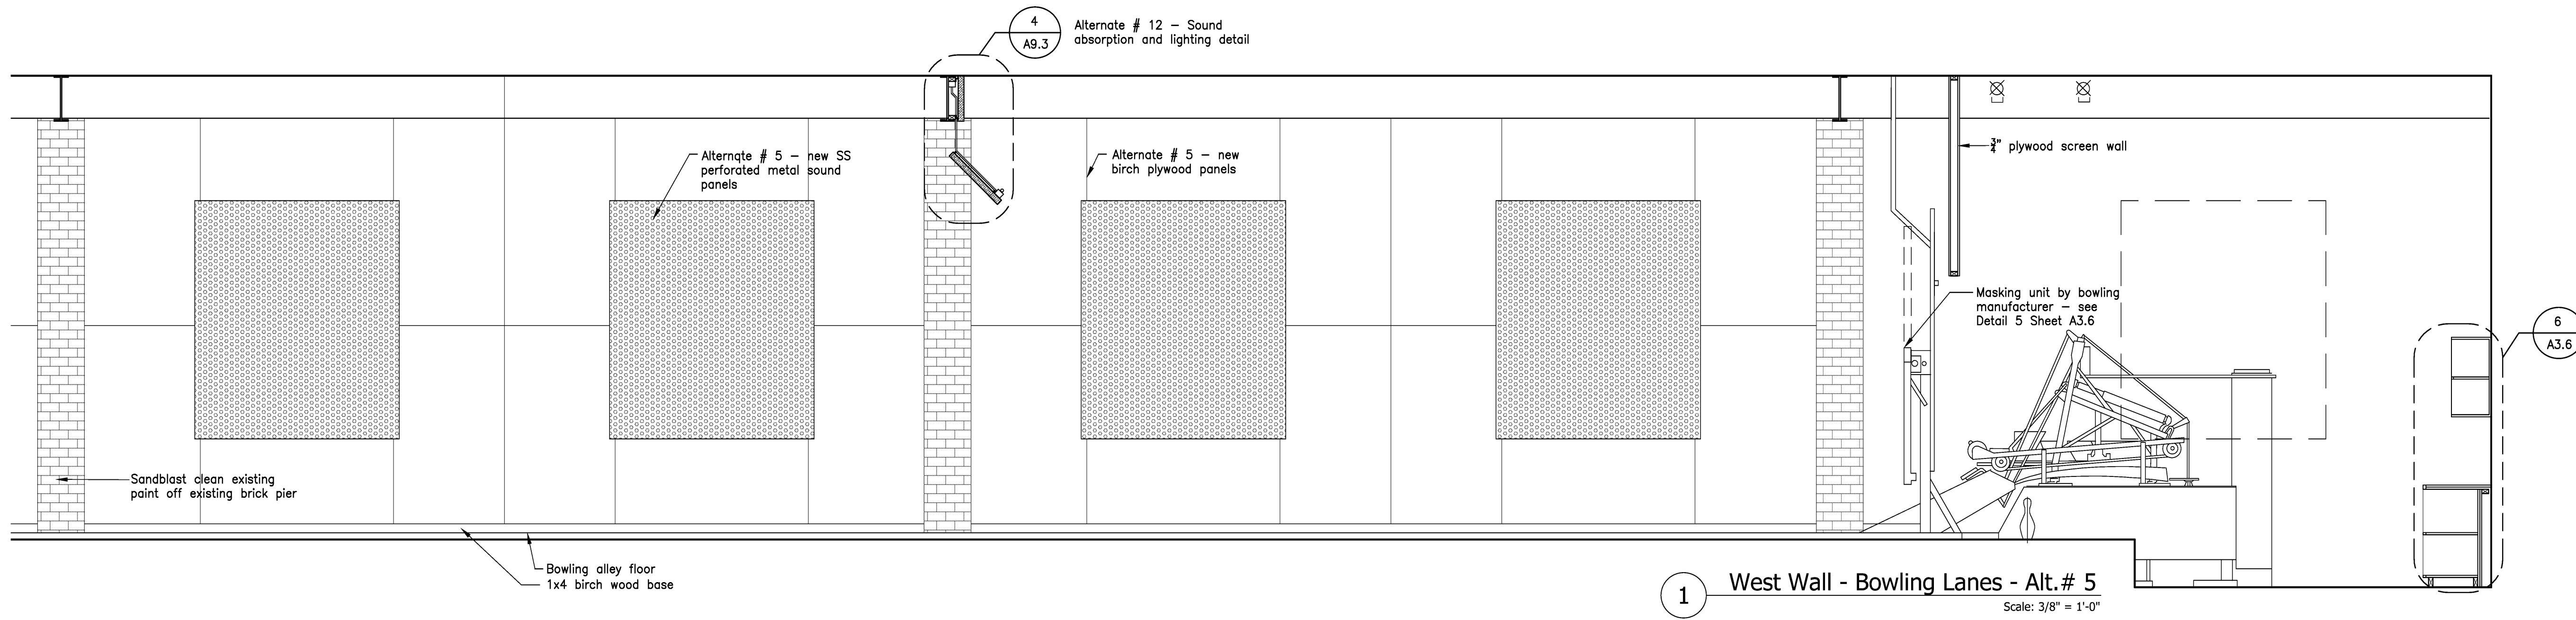

1 West Wall - Bowling Lanes - Alt. # 5
Scale: 3/8" = 1'-0"

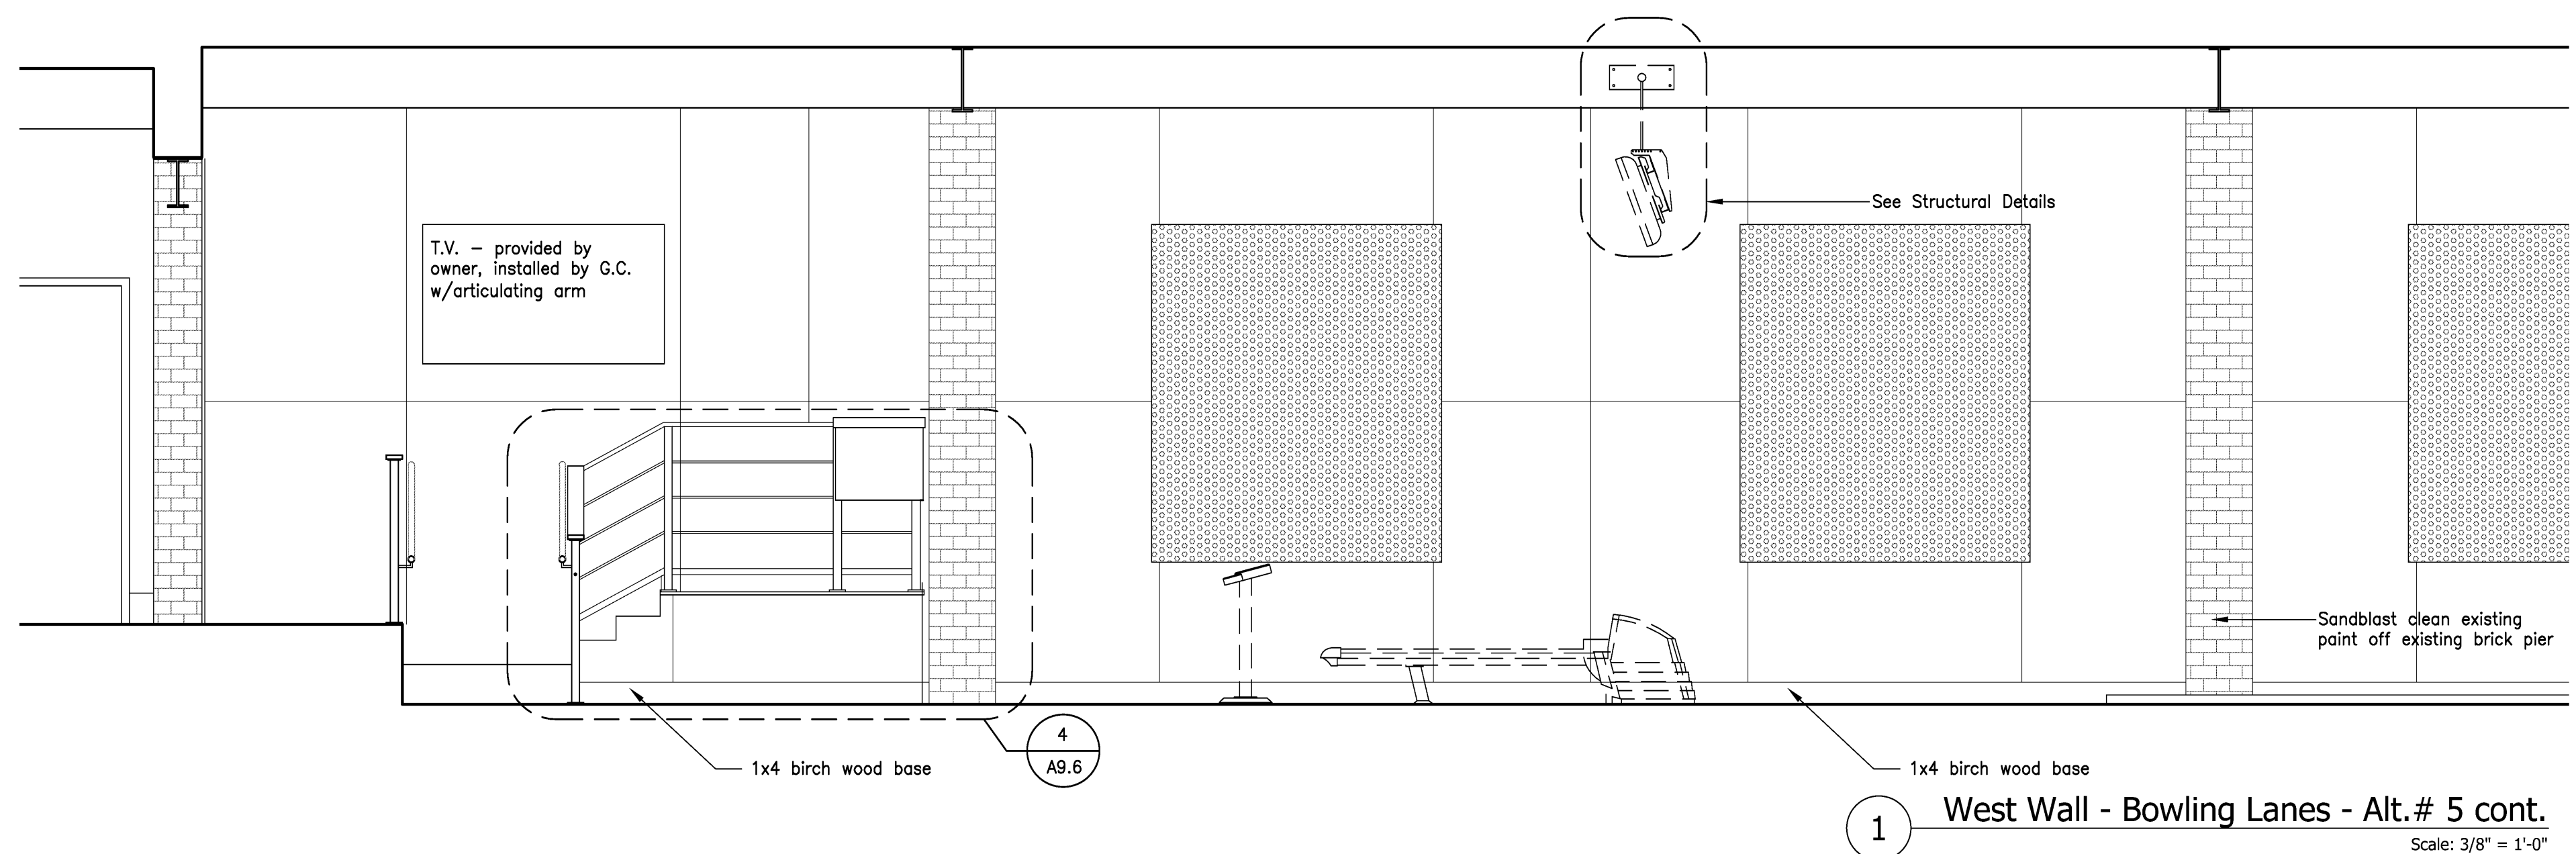

1 West Wall - Bowling Lanes - Alt. # 5 cont.
Scale: 3/8" = 1'-0"